


1 GROUND PLAN
Scale: 3/8" = 1'-0"

52	37'-11"	SIDE TABS SL	GRID	0'-0"
51	37'-3"	LX LADDER SL	GRID	0'-0"
50	36'-7"	LX LADDER SR	GRID	0'-0"
49	35'-9"	SIDE TABS SR	GRID	0'-0"
48	35'-3"	EMPTY	GRID	0'-0"
47	34'-7"	EMPTY	GRID	0'-0"
46	33'-11"	CYC	GRID	0'-0"
45	33'-3"	EMPTY	GRID	0'-0"
44	32'-7"	EMPTY	GRID	0'-0"
43	31'-11"	EMPTY	GRID	0'-0"
42	30'-7"	EMPTY	GRID	0'-0"
41	29'-11"	EMPTY	GRID	0'-0"
40	29'-3"	EMPTY	GRID	0'-0"
39	28'-7"	EMPTY	GRID	0'-0"
38	27'-11"	EMPTY	GRID	0'-0"
37	27'-3"	EMPTY	GRID	0'-0"
36	26'-7"	EMPTY	GRID	0'-0"
35	25'-11"	EMPTY	GRID	0'-0"
34	25'-3"	EMPTY	GRID	0'-0"
33	24'-7"	EMPTY	GRID	0'-0"
32	23'-11"	EMPTY	GRID	0'-0"
31	22'-7"	MASKING LEGS #4	GRID	0'-0"
30	21'-11"	BORDER #4	GRID	0'-0"
29	21'-3"	EMPTY	GRID	0'-0"
28	20'-7"	EMPTY	GRID	0'-0"
27	19'-11"	EMPTY	GRID	0'-0"
26	19'-3"	EMPTY	GRID	0'-0"
25	18'-7"	EMPTY	GRID	0'-0"
24	17'-11"	EMPTY	GRID	0'-0"
23	17'-3"	EMPTY	GRID	0'-0"
22	16'-7"	MASKING LEGS #3	GRID	0'-0"
21	15'-11"	BORDER #3	GRID	0'-0"
20	14'-7"	EMPTY	GRID	0'-0"
19	13'-11"	EMPTY	GRID	0'-0"
18	13'-3"	EMPTY	GRID	0'-0"
17	12'-7"	EMPTY	GRID	0'-0"
16	11'-11"	EMPTY	GRID	0'-0"
15	11'-3"	EMPTY	GRID	0'-0"
14	10'-7"	MASKING LEGS #2	GRID	0'-0"
13	9'-11"	BORDER #2	GRID	0'-0"
12	9'-3"	EMPTY	GRID	0'-0"
11	8'-7"	EMPTY	GRID	0'-0"
10	7'-11"	EMPTY	GRID	0'-0"
9	6'-7"	EMPTY	GRID	0'-0"
8	5'-11"	MASKING LEGS #1	GRID	0'-0"
7	5'-3"	BORDER #1	GRID	0'-0"
6	4'-7"	EMPTY	GRID	0'-0"
5	3'-11"	EMPTY	GRID	0'-0"
4	3'-3"	EMPTY	GRID	0'-0"
3	2'-7"	RAUH MOVIE SCREEN	GRID	0'-0"
2	1'-11"	MAIN CURTAIN	GRID	0'-0"
1	1'-3"	MAIN VALANCE	GRID	0'-0"

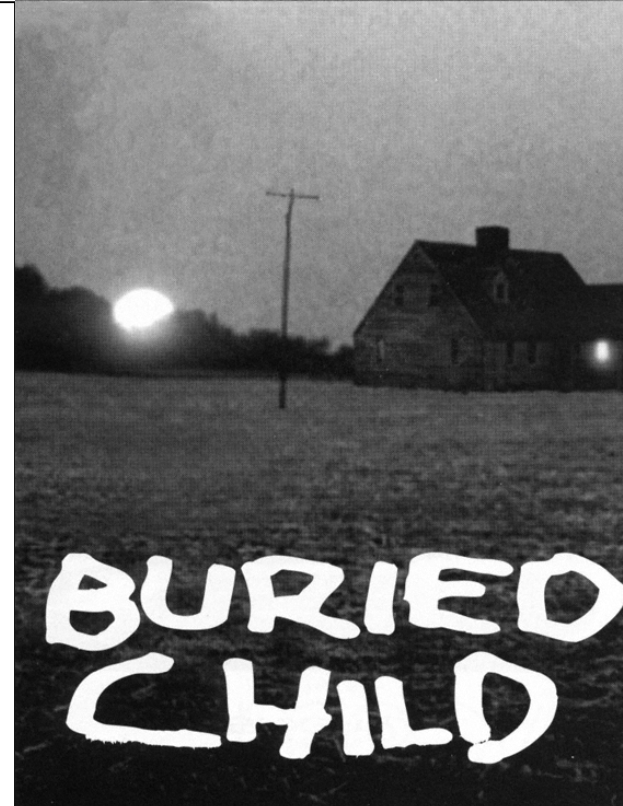

BURIED CHILD

CARNEGIE MELLON UNIVERSITY

PHILIP CHOSKY THEATER



BURIED CHILD

GROUND PLAN
DIRECTED BY: N/A
DESIGNED BY: JORDAN PINCUS

9/5/25
SCALE: 1/2" = 1'-0"
DRAFTED BY: JORDAN PINCUS

VERSION 3.0

- PLATES:
- 1. GROUND PLAN
 - 2. SECTION
 - 3. WALL A ELEVATIONS
 - 4. FLOOR ELEVATIONS
 - 5. PORCH ELEVATIONS
 - 6. ROOF STRUCTURE
 - 7. STAIRCASE
 - 8. ROCKS

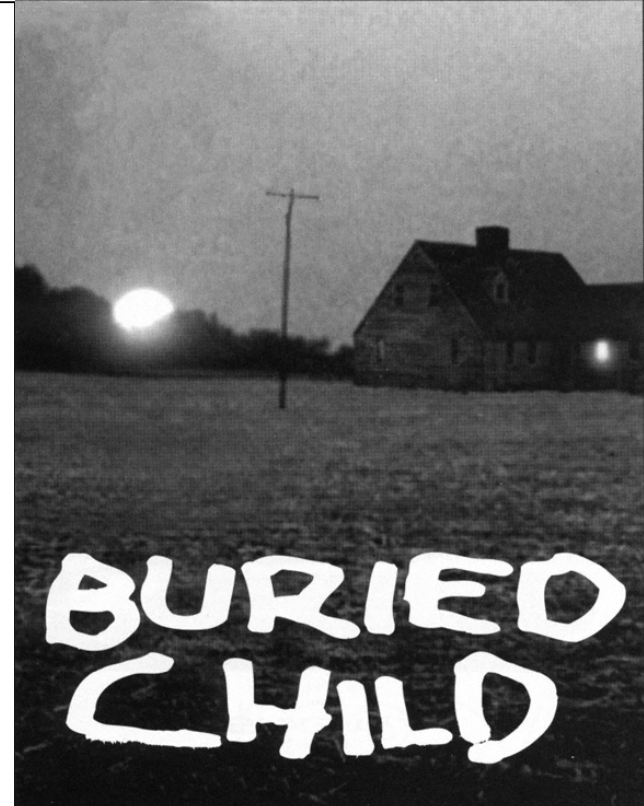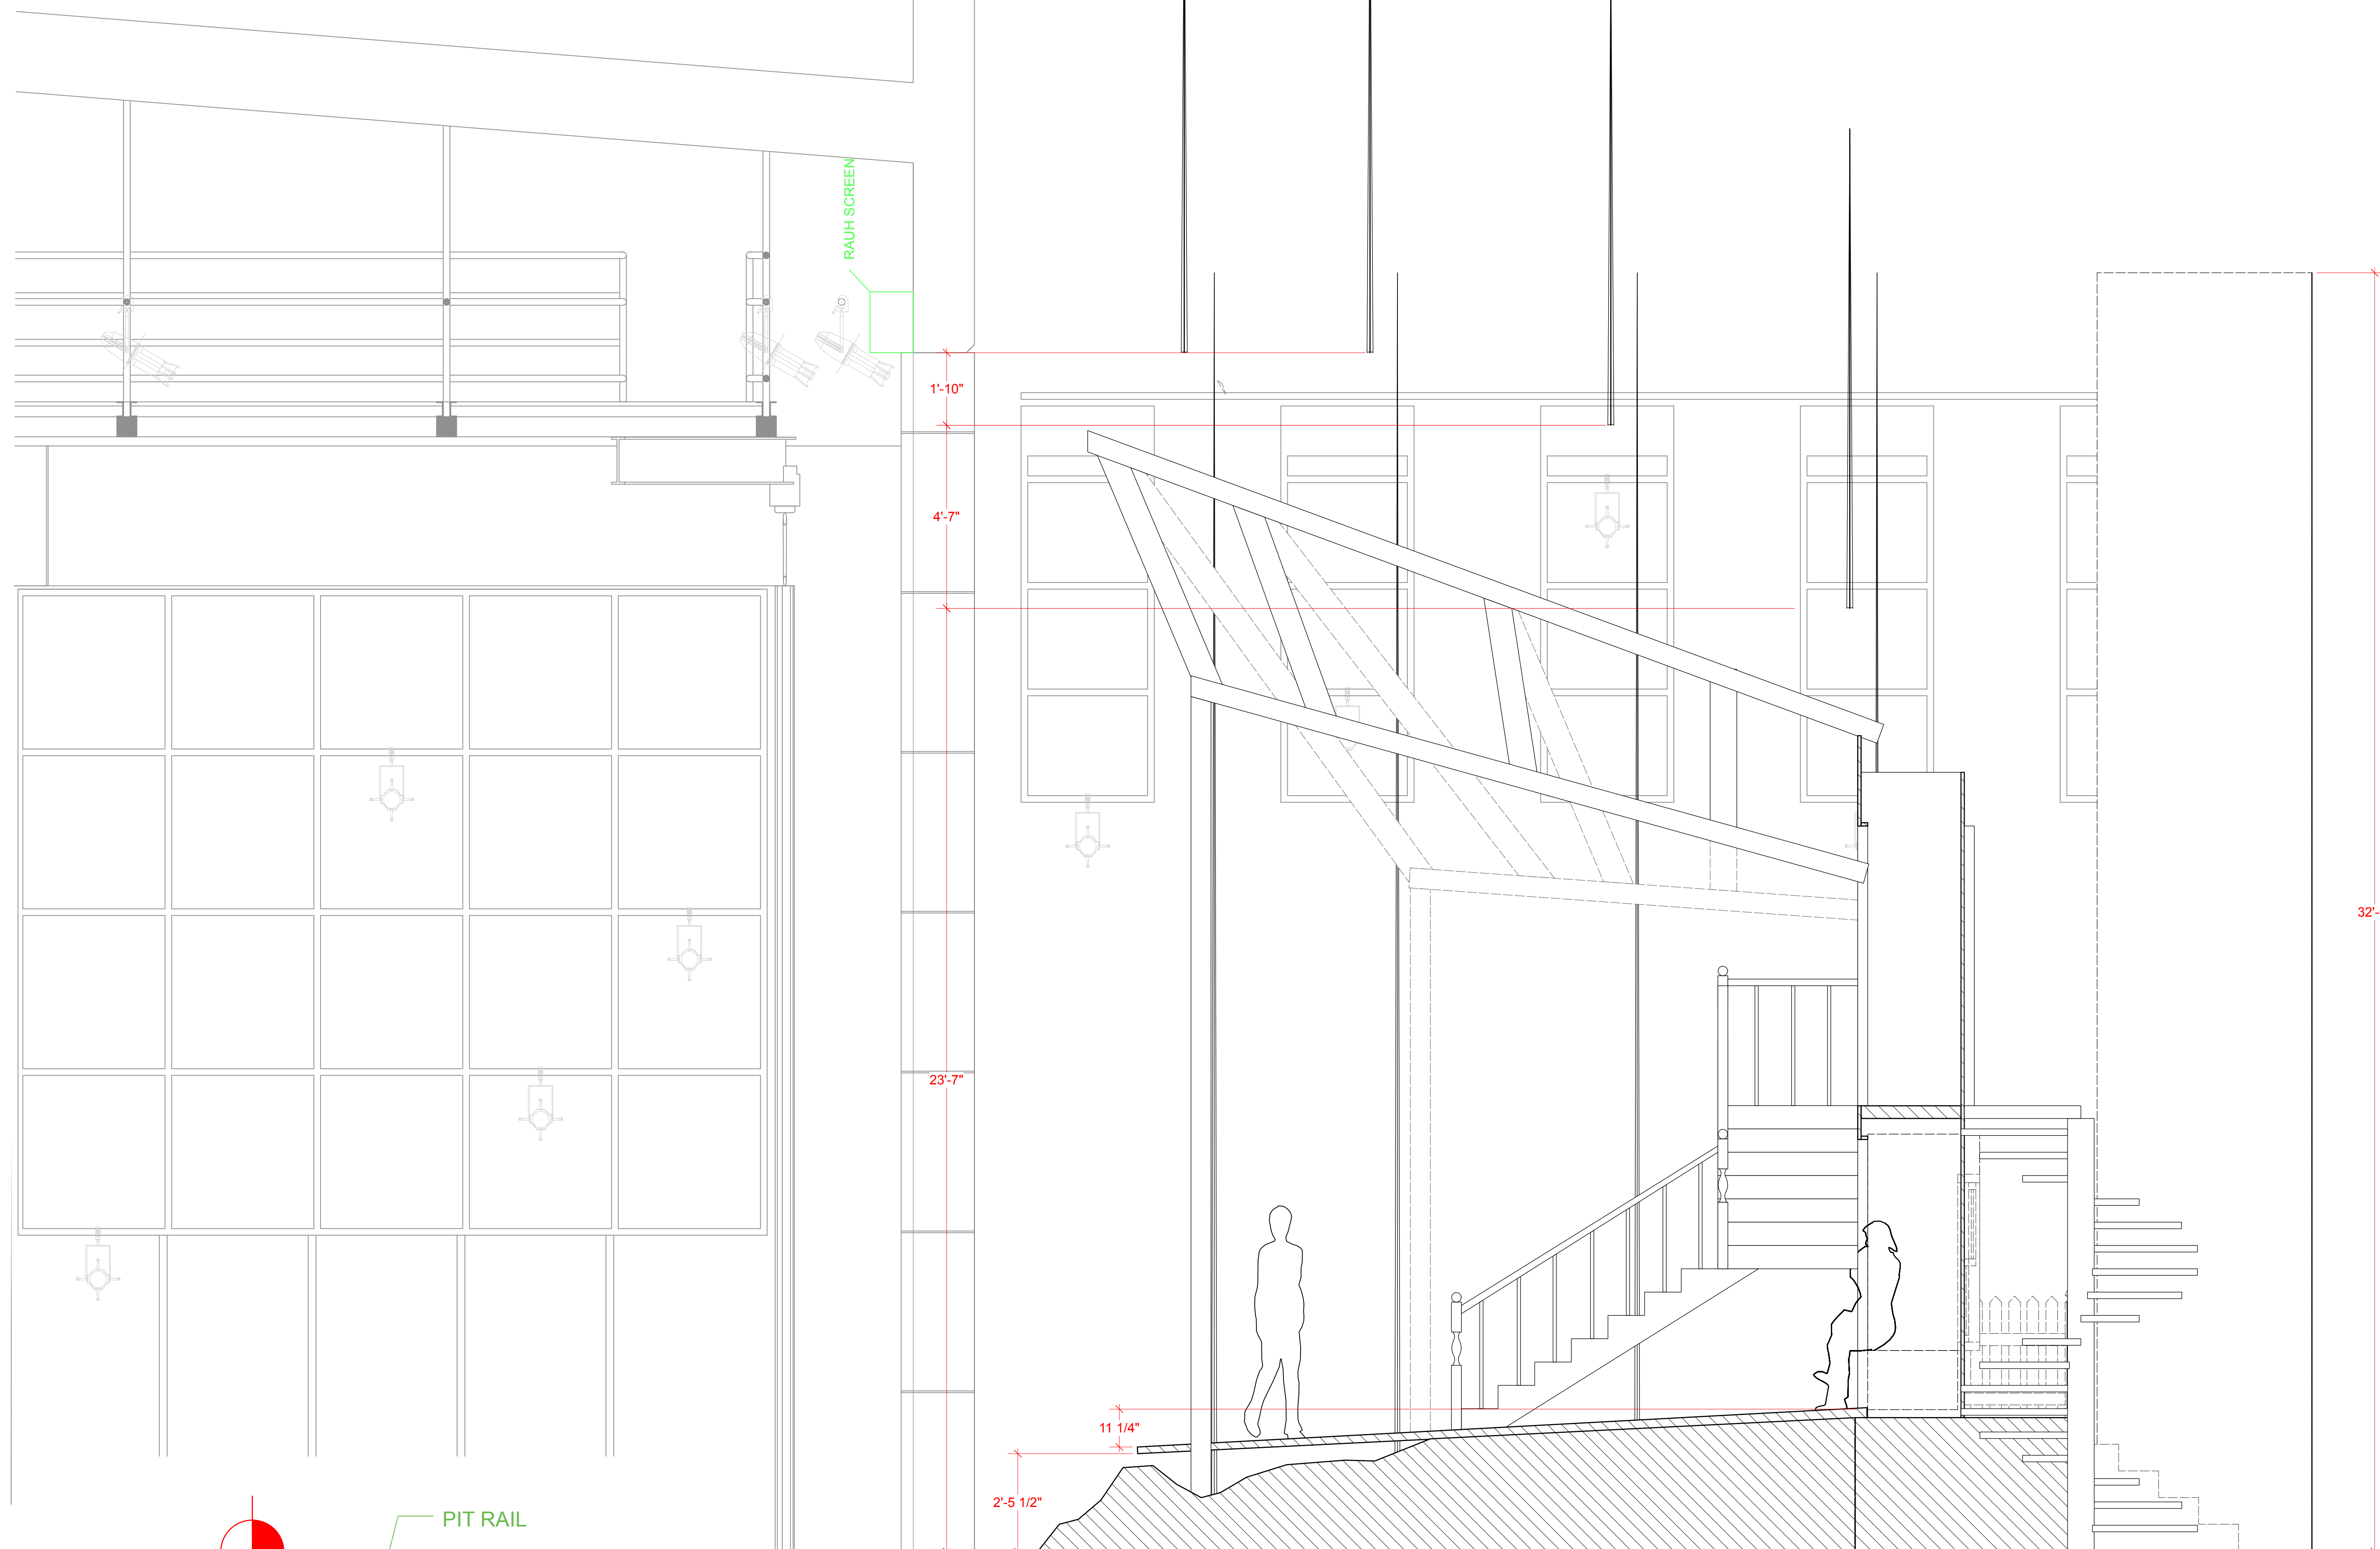

CARNEGIE MELLON UNIVERSITY

PHILIP CHOSKY THEATER


SECTION	9/5/25	SCALE: 1/2" = 1'-0"	DRAFTED BY: JORDAN PINCUS
	DIRECTED BY: N/A		
DESIGNED BY: JORDAN PINCUS			

VERSION 3.0


- PLATES:
- | | |
|---------------------|----------|
| 1. GROUND PLAN | 8. ROCKS |
| 2. SECTION | |
| 3. WALL ELEVATIONS | |
| 4. FLOOR ELEVATIONS | |
| 5. PORCH ELEVATIONS | |
| 6. ROOF STRUCTURE | |
| 7. STAIRCASE | |

2


1 SECTION VIEW
Scale: 1/2" = 1'-0"

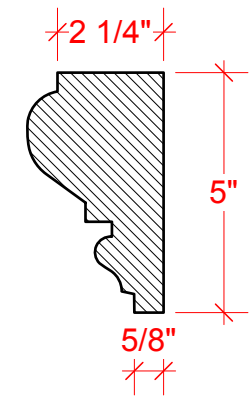

1 CROWN MOLDING
Scale: 3" = 1'-0"

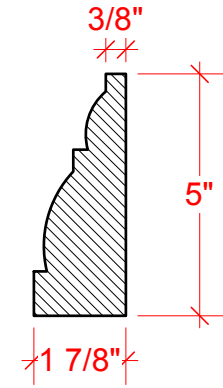

2 BASE BOARD
Scale: 3" = 1'-0"

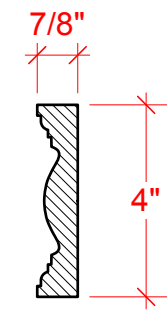

3 DOOR FRAME
Scale: 3" = 1'-0"



DISTRESSED BEAMS



WALLPAPER PATTERN

CARNEGIE MELLON UNIVERSITY

PHILIP CHOSKY THEATER

BURIED CHILD

WALL A ELEVATIONS

9/5/25

DIRECTED BY: N/A

DESIGNED BY: JORDAN PINCUS

SCALE: AS NOTED

DRAFTED BY: JORDAN PINCUS


VERSION 3.0

PLATES:

- 1. GROUND PLAN
- 2. SECTION
- 3. WALL A ELEVATIONS
- 4. FLOOR ELEVATIONS
- 5. PORCH ELEVATIONS
- 6. ROOF STRUCTURE
- 7. STAIRCASE
- 8. ROCKS

3


OF 8

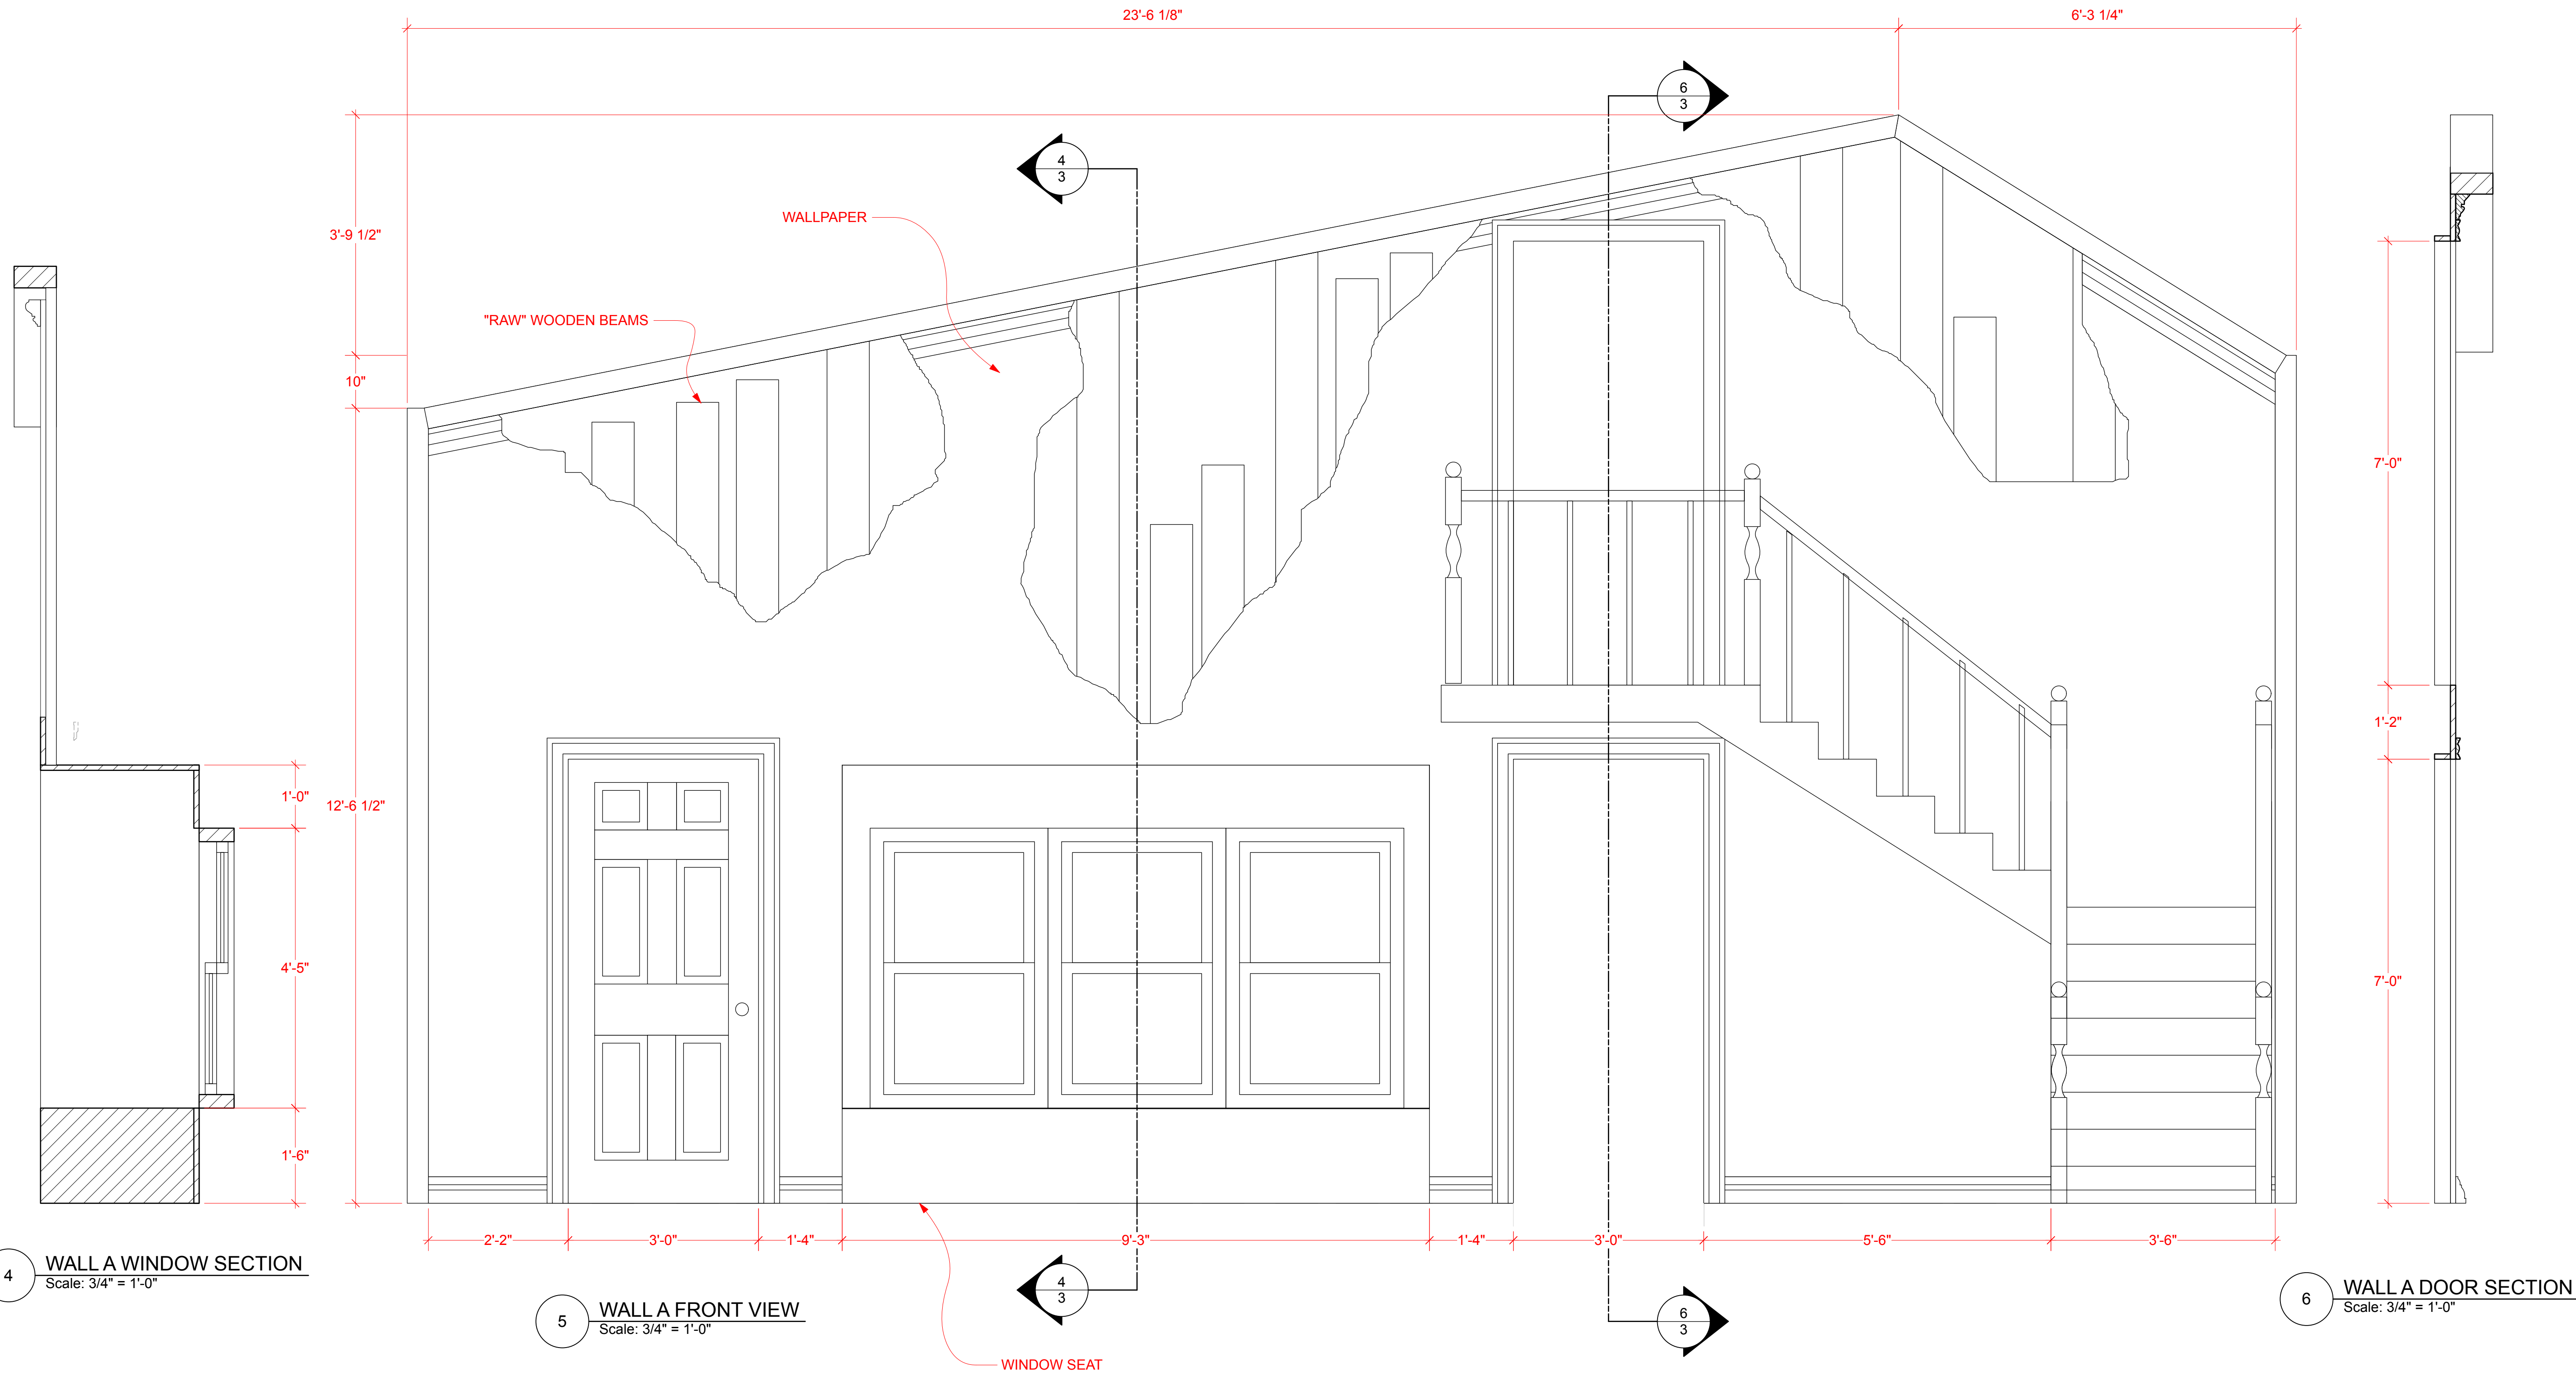

4 WALL A WINDOW SECTION
Scale: 3/4" = 1'-0"

5 WALL A FRONT VIEW
Scale: 3/4" = 1'-0"

6 WALL A DOOR SECTION
Scale: 3/4" = 1'-0"

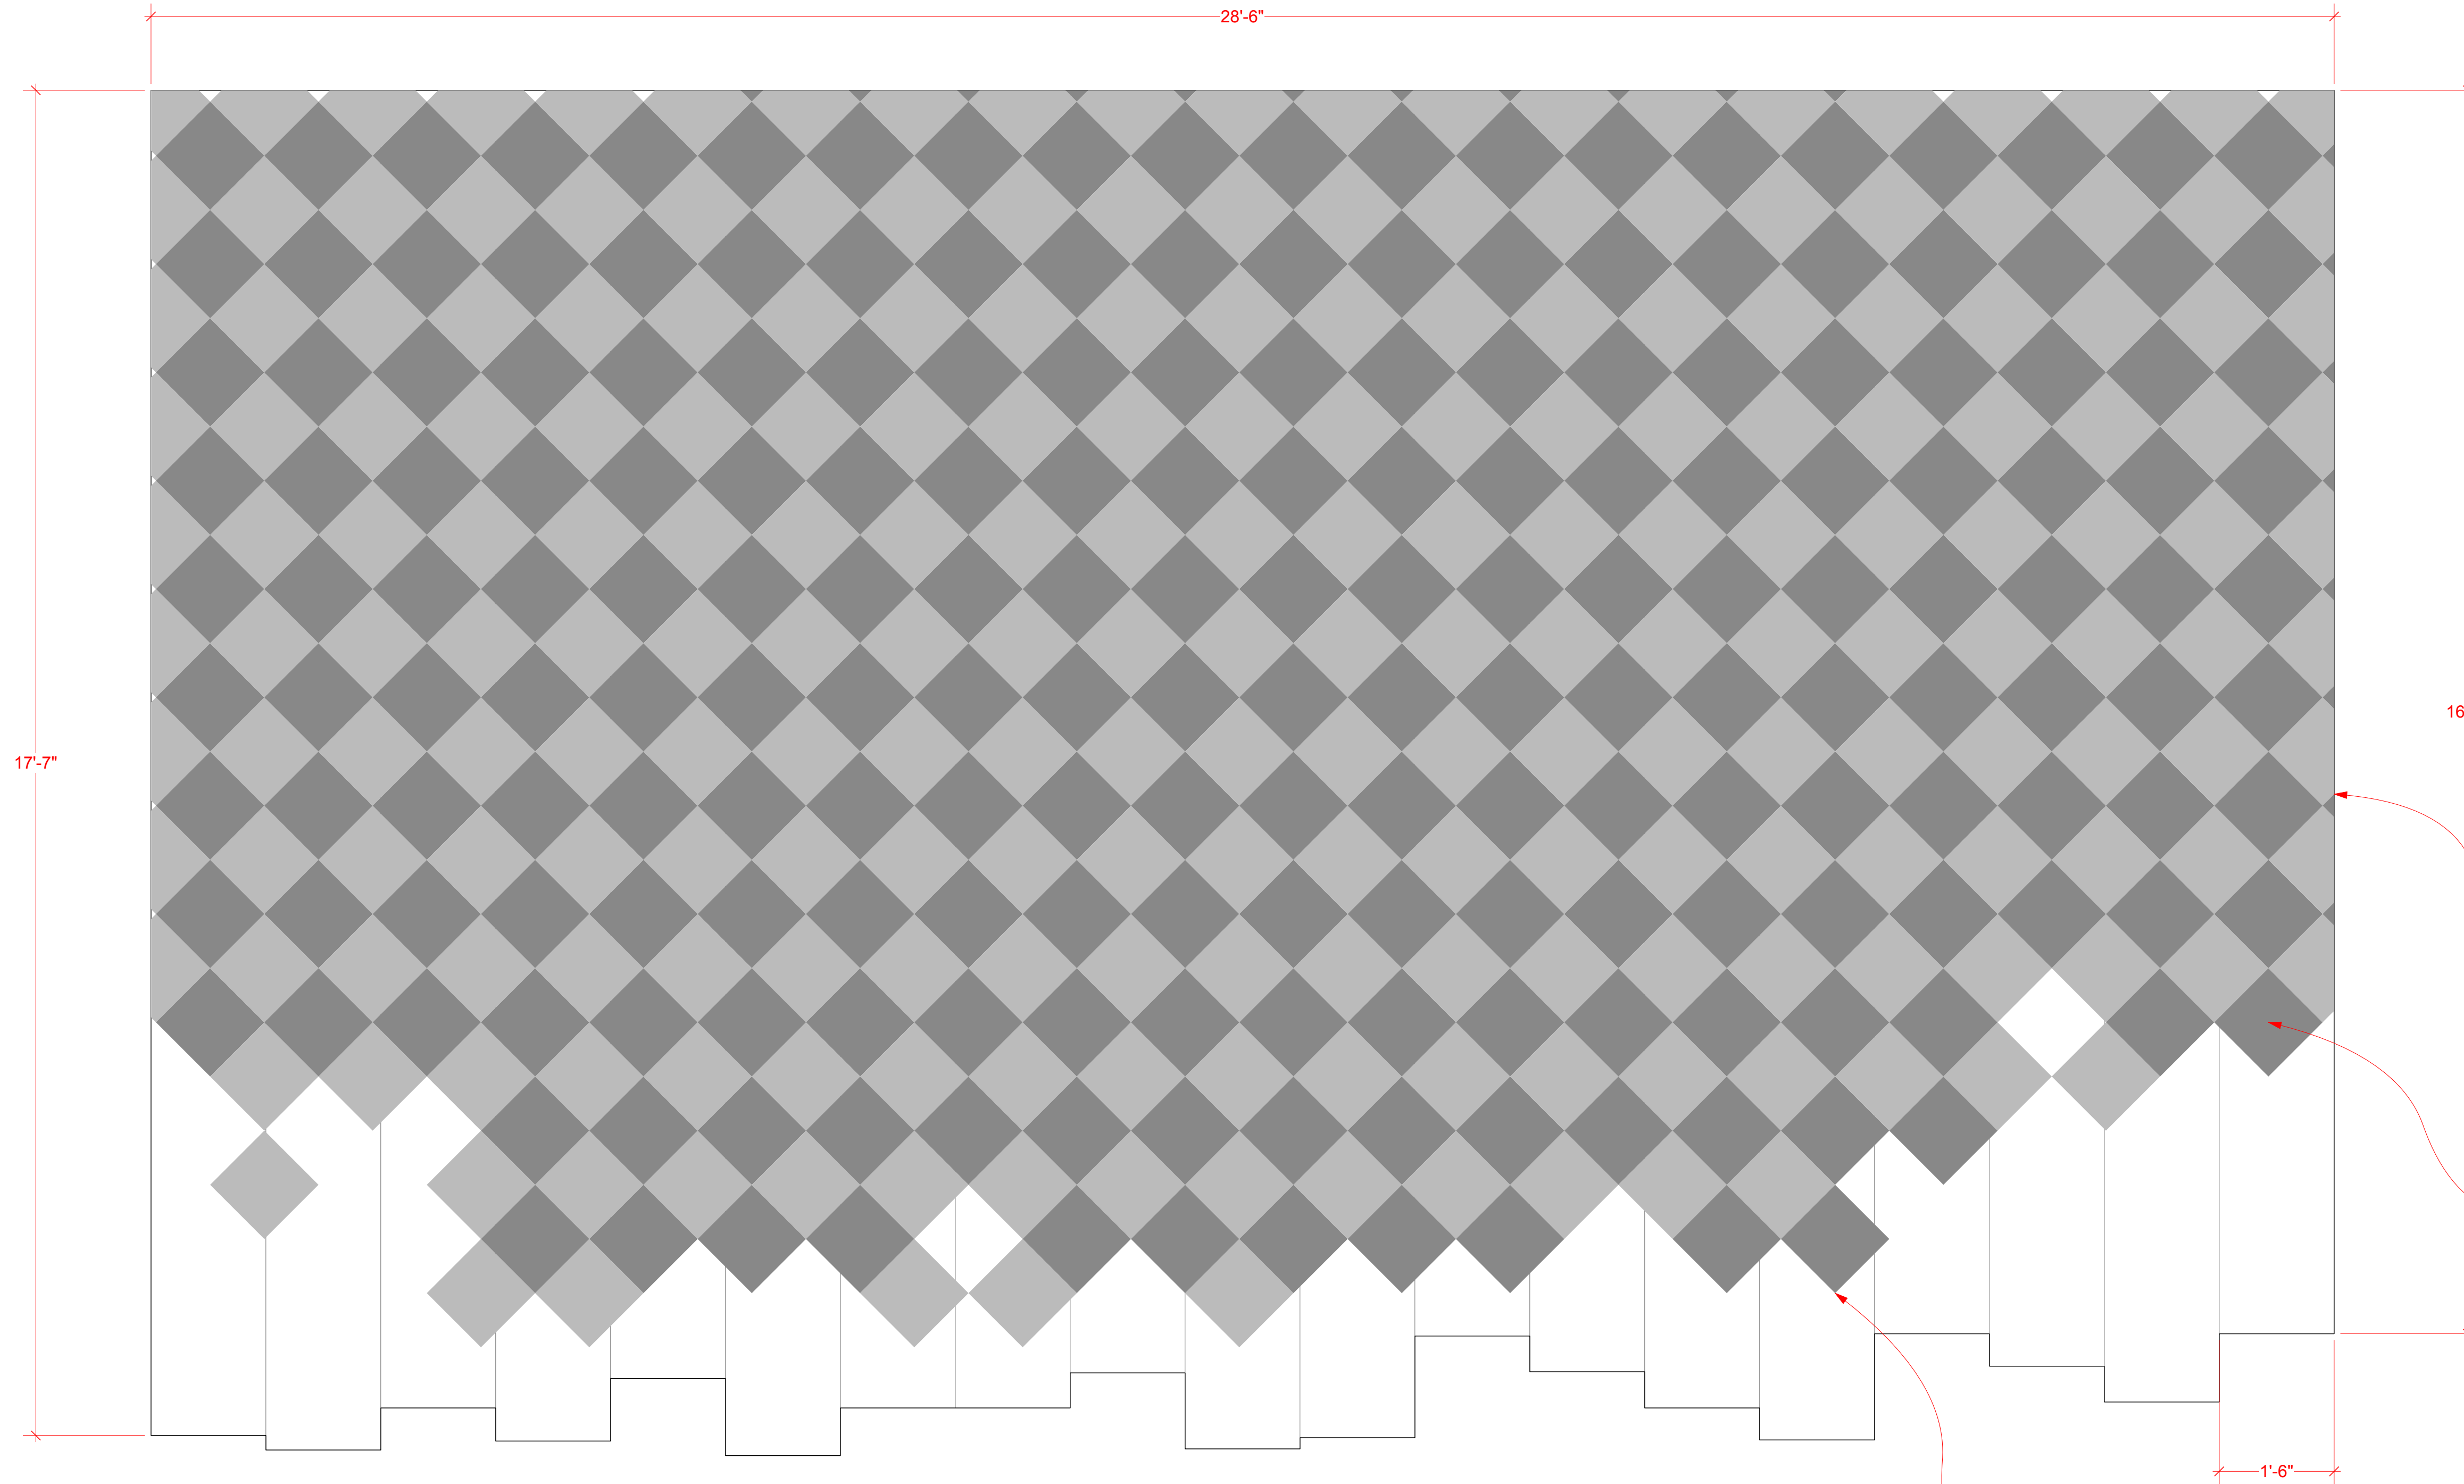

TILE REFERENCE




BEAM TEXTURE

TILE LAID OVER BEAMS

1'-0" TILE

INDIVIDUAL TILES PLACED TO MAKE IRREGULAR EDGE

1 FLOOR PLAN
Scale: 3/4" = 1'-0"

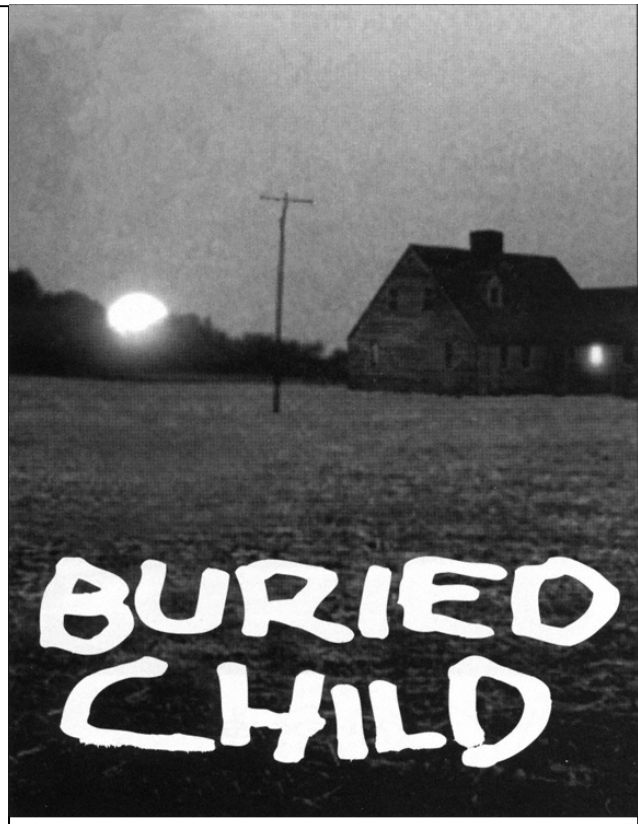

CARNEGIE MELLON UNIVERSITY

PHILIP CHOSKY THEATER

BURIED CHILD

FLOOR ELEVATION

9/6/25

DIRECTED BY: N/A

SCALE: 3/4" = 1'-0"


DESIGNED BY: JORDAN PINCUS

DRAFTED BY: JORDAN PINCUS


VERSION 3.0

PLATES:


- 1. GROUND PLAN
- 2. SECTION
- 3. WALL A ELEVATIONS
- 4. FLOOR ELEVATIONS
- 5. PORCH ELEVATIONS
- 6. ROOF STRUCTURE
- 7. STAIRCASE
- 8. ROCKS

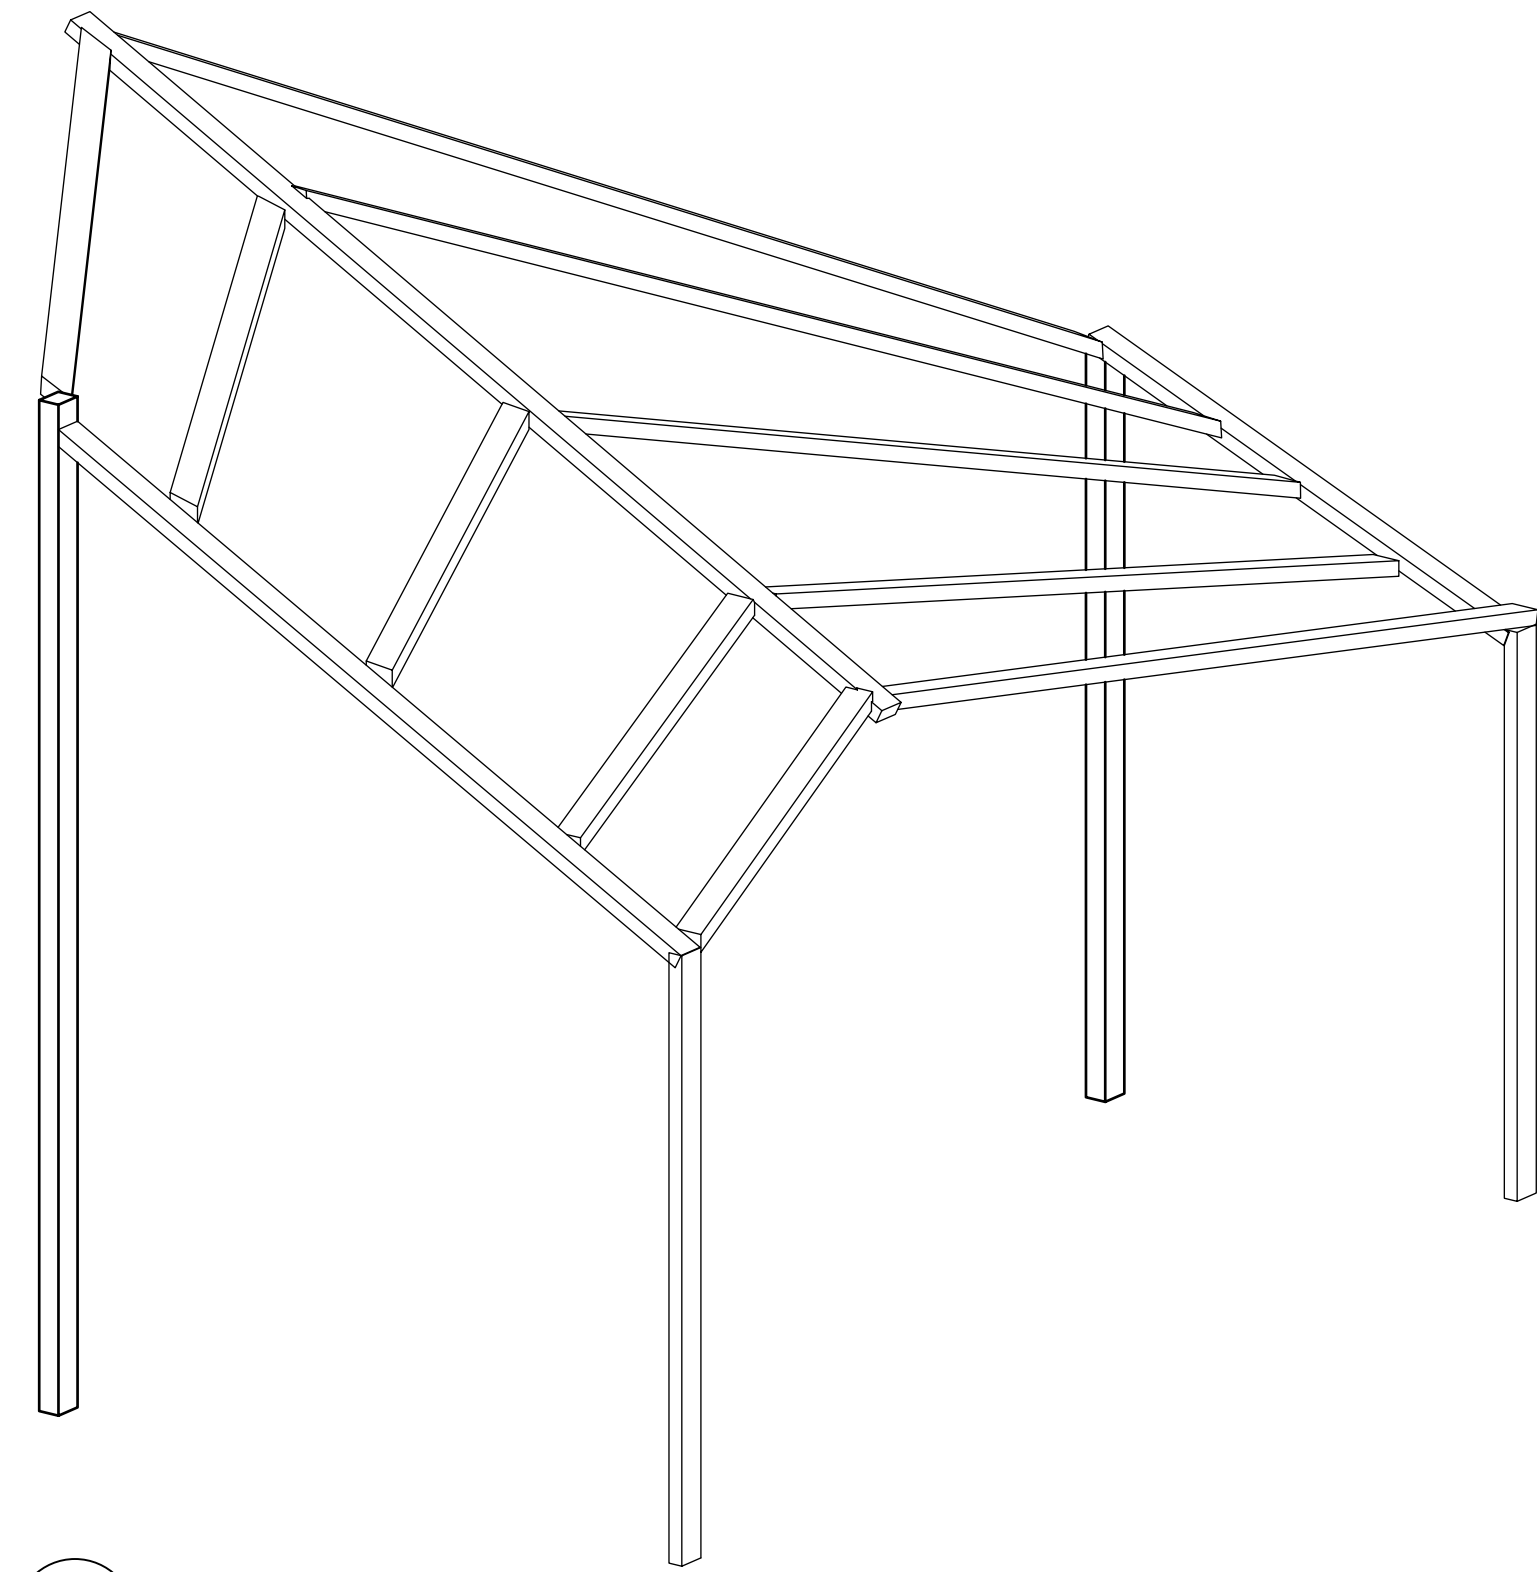


1 BACK VIEW
Scale: 1/4" = 1'-0"

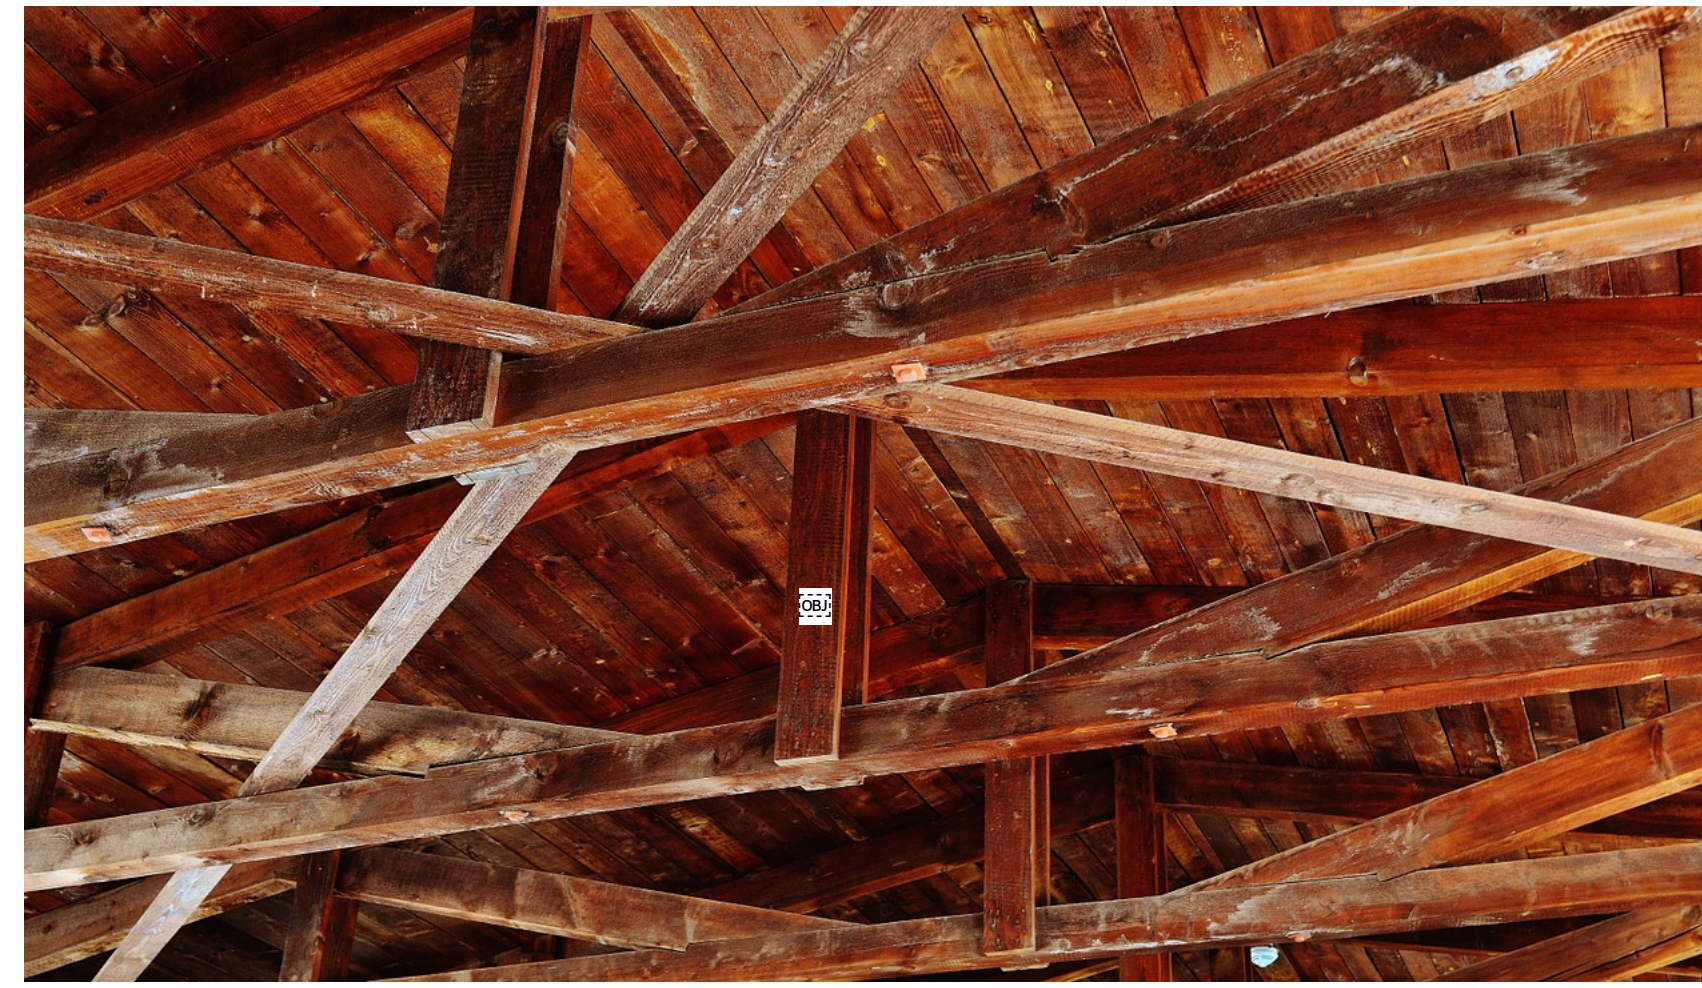

RUSTIC BEAMS

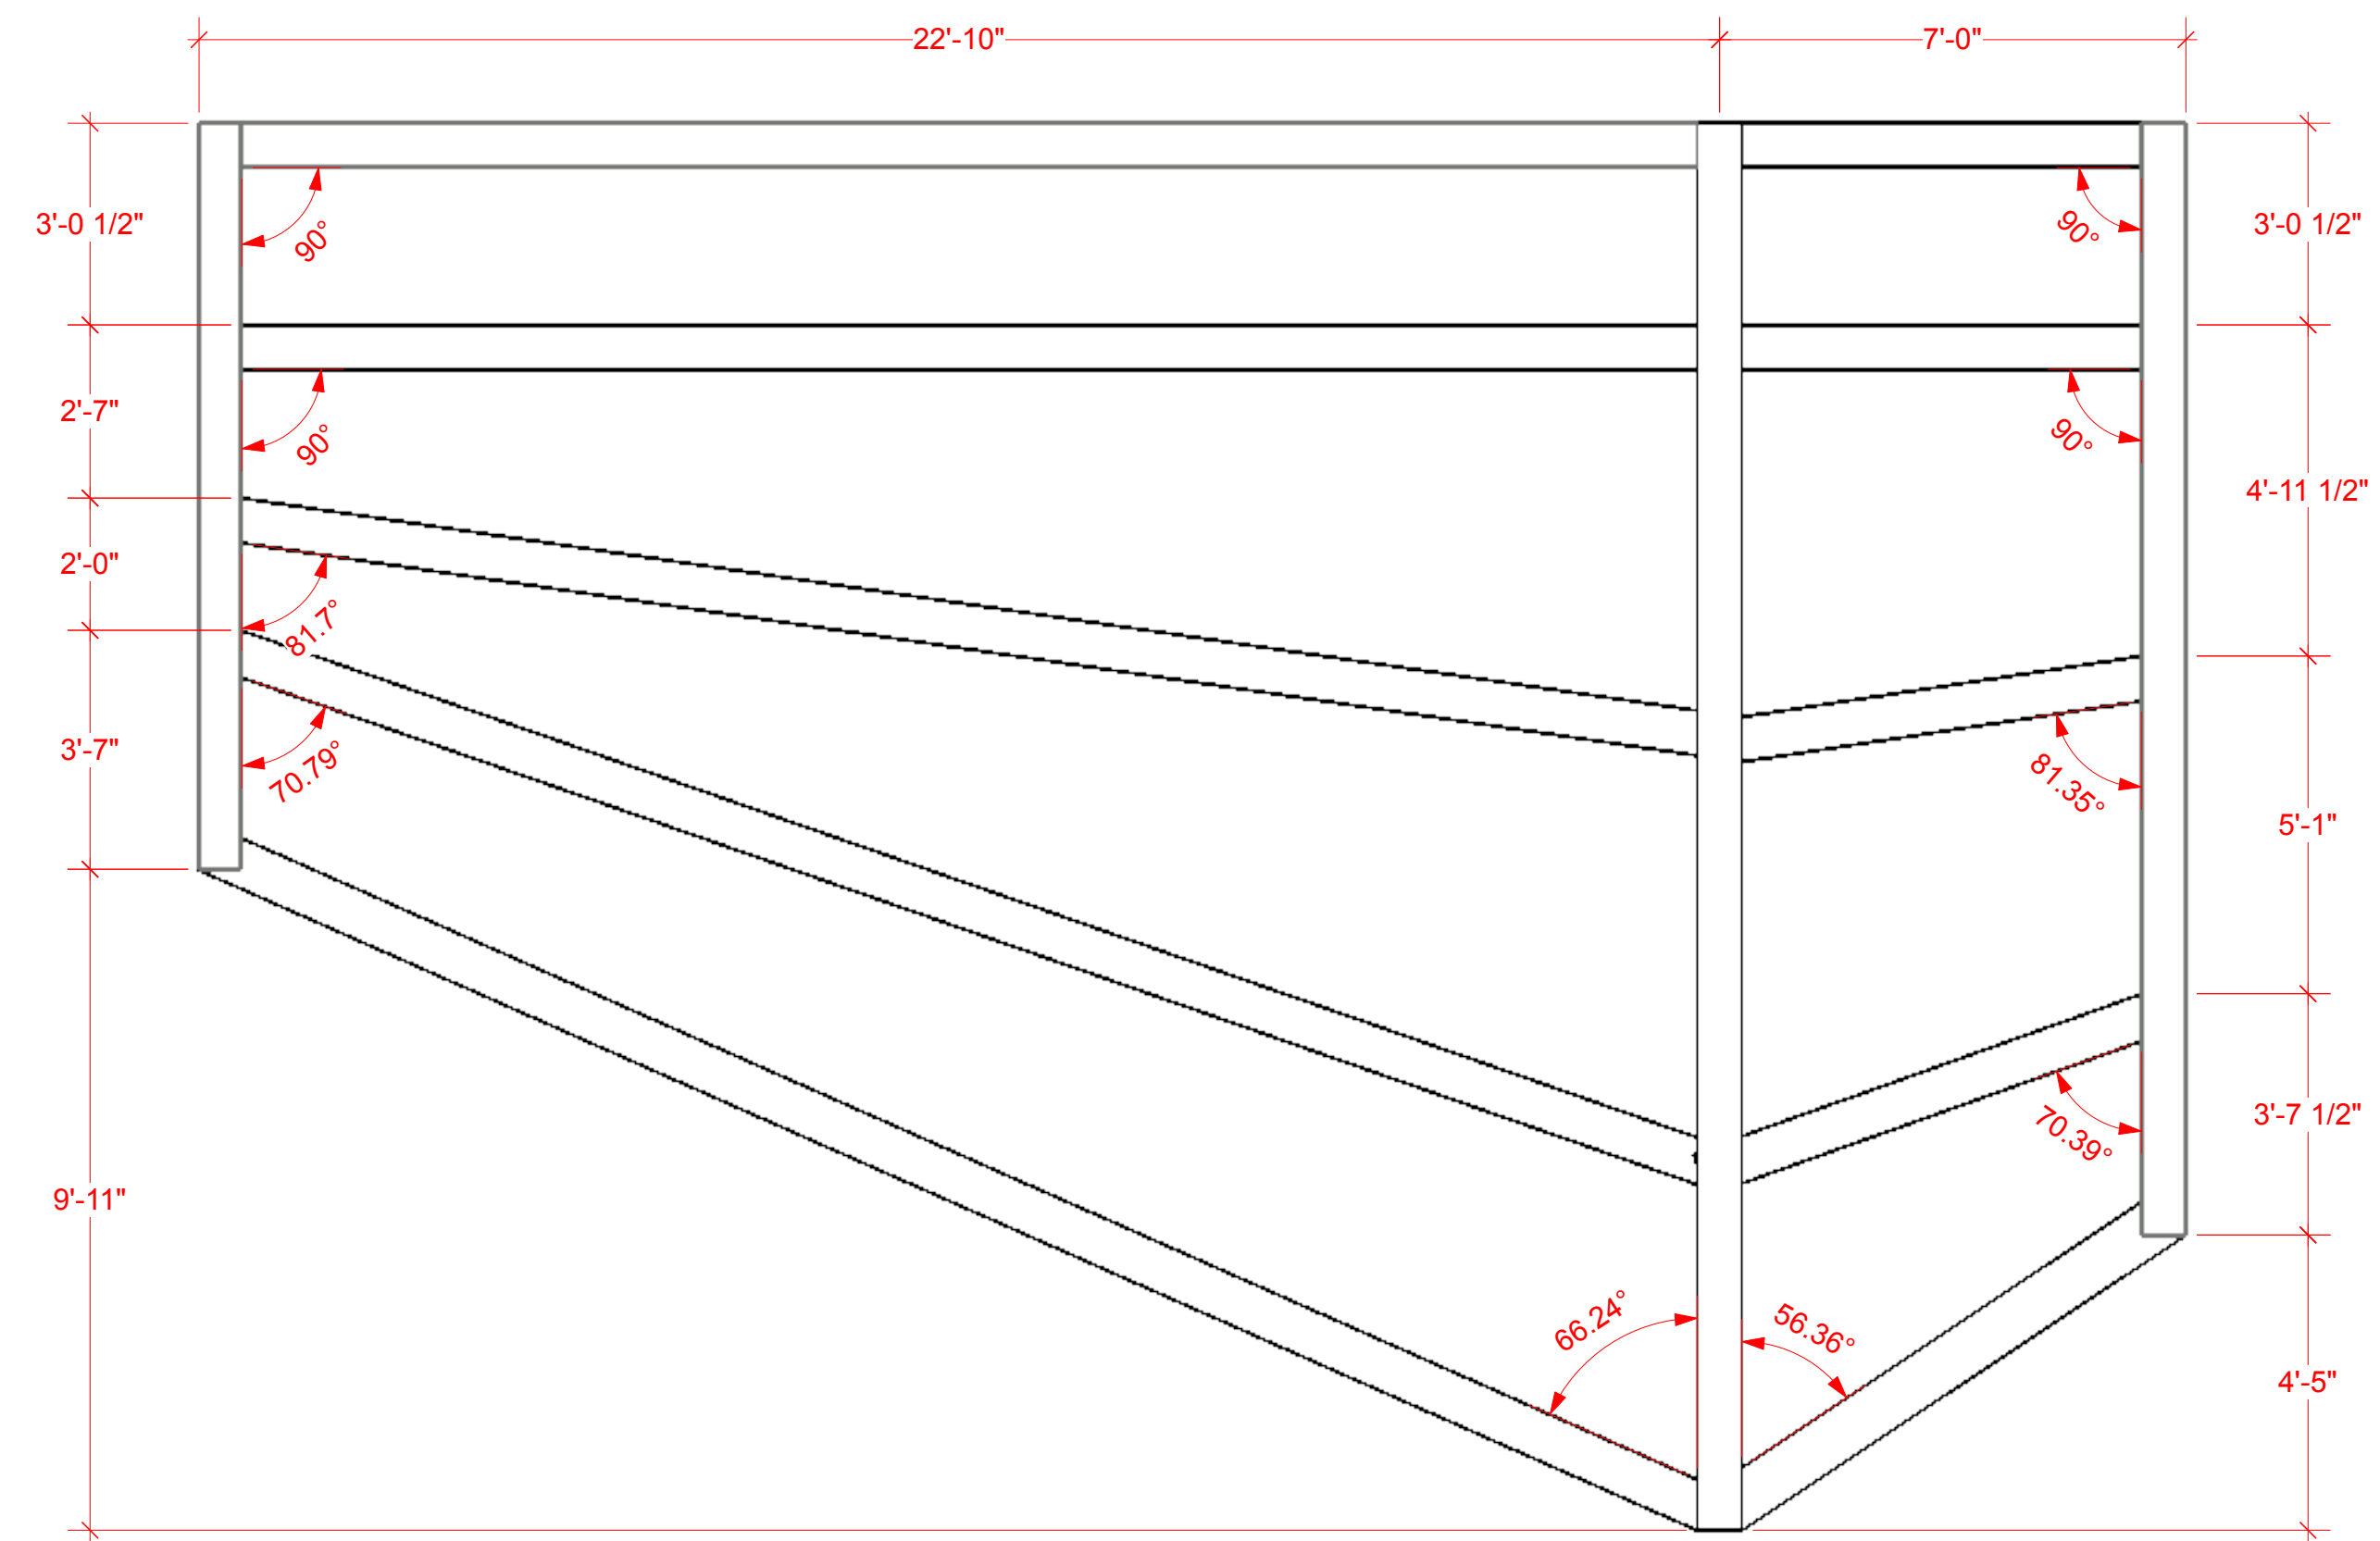


2 TOP VIEW
Scale: 3/8" = 1'-0"

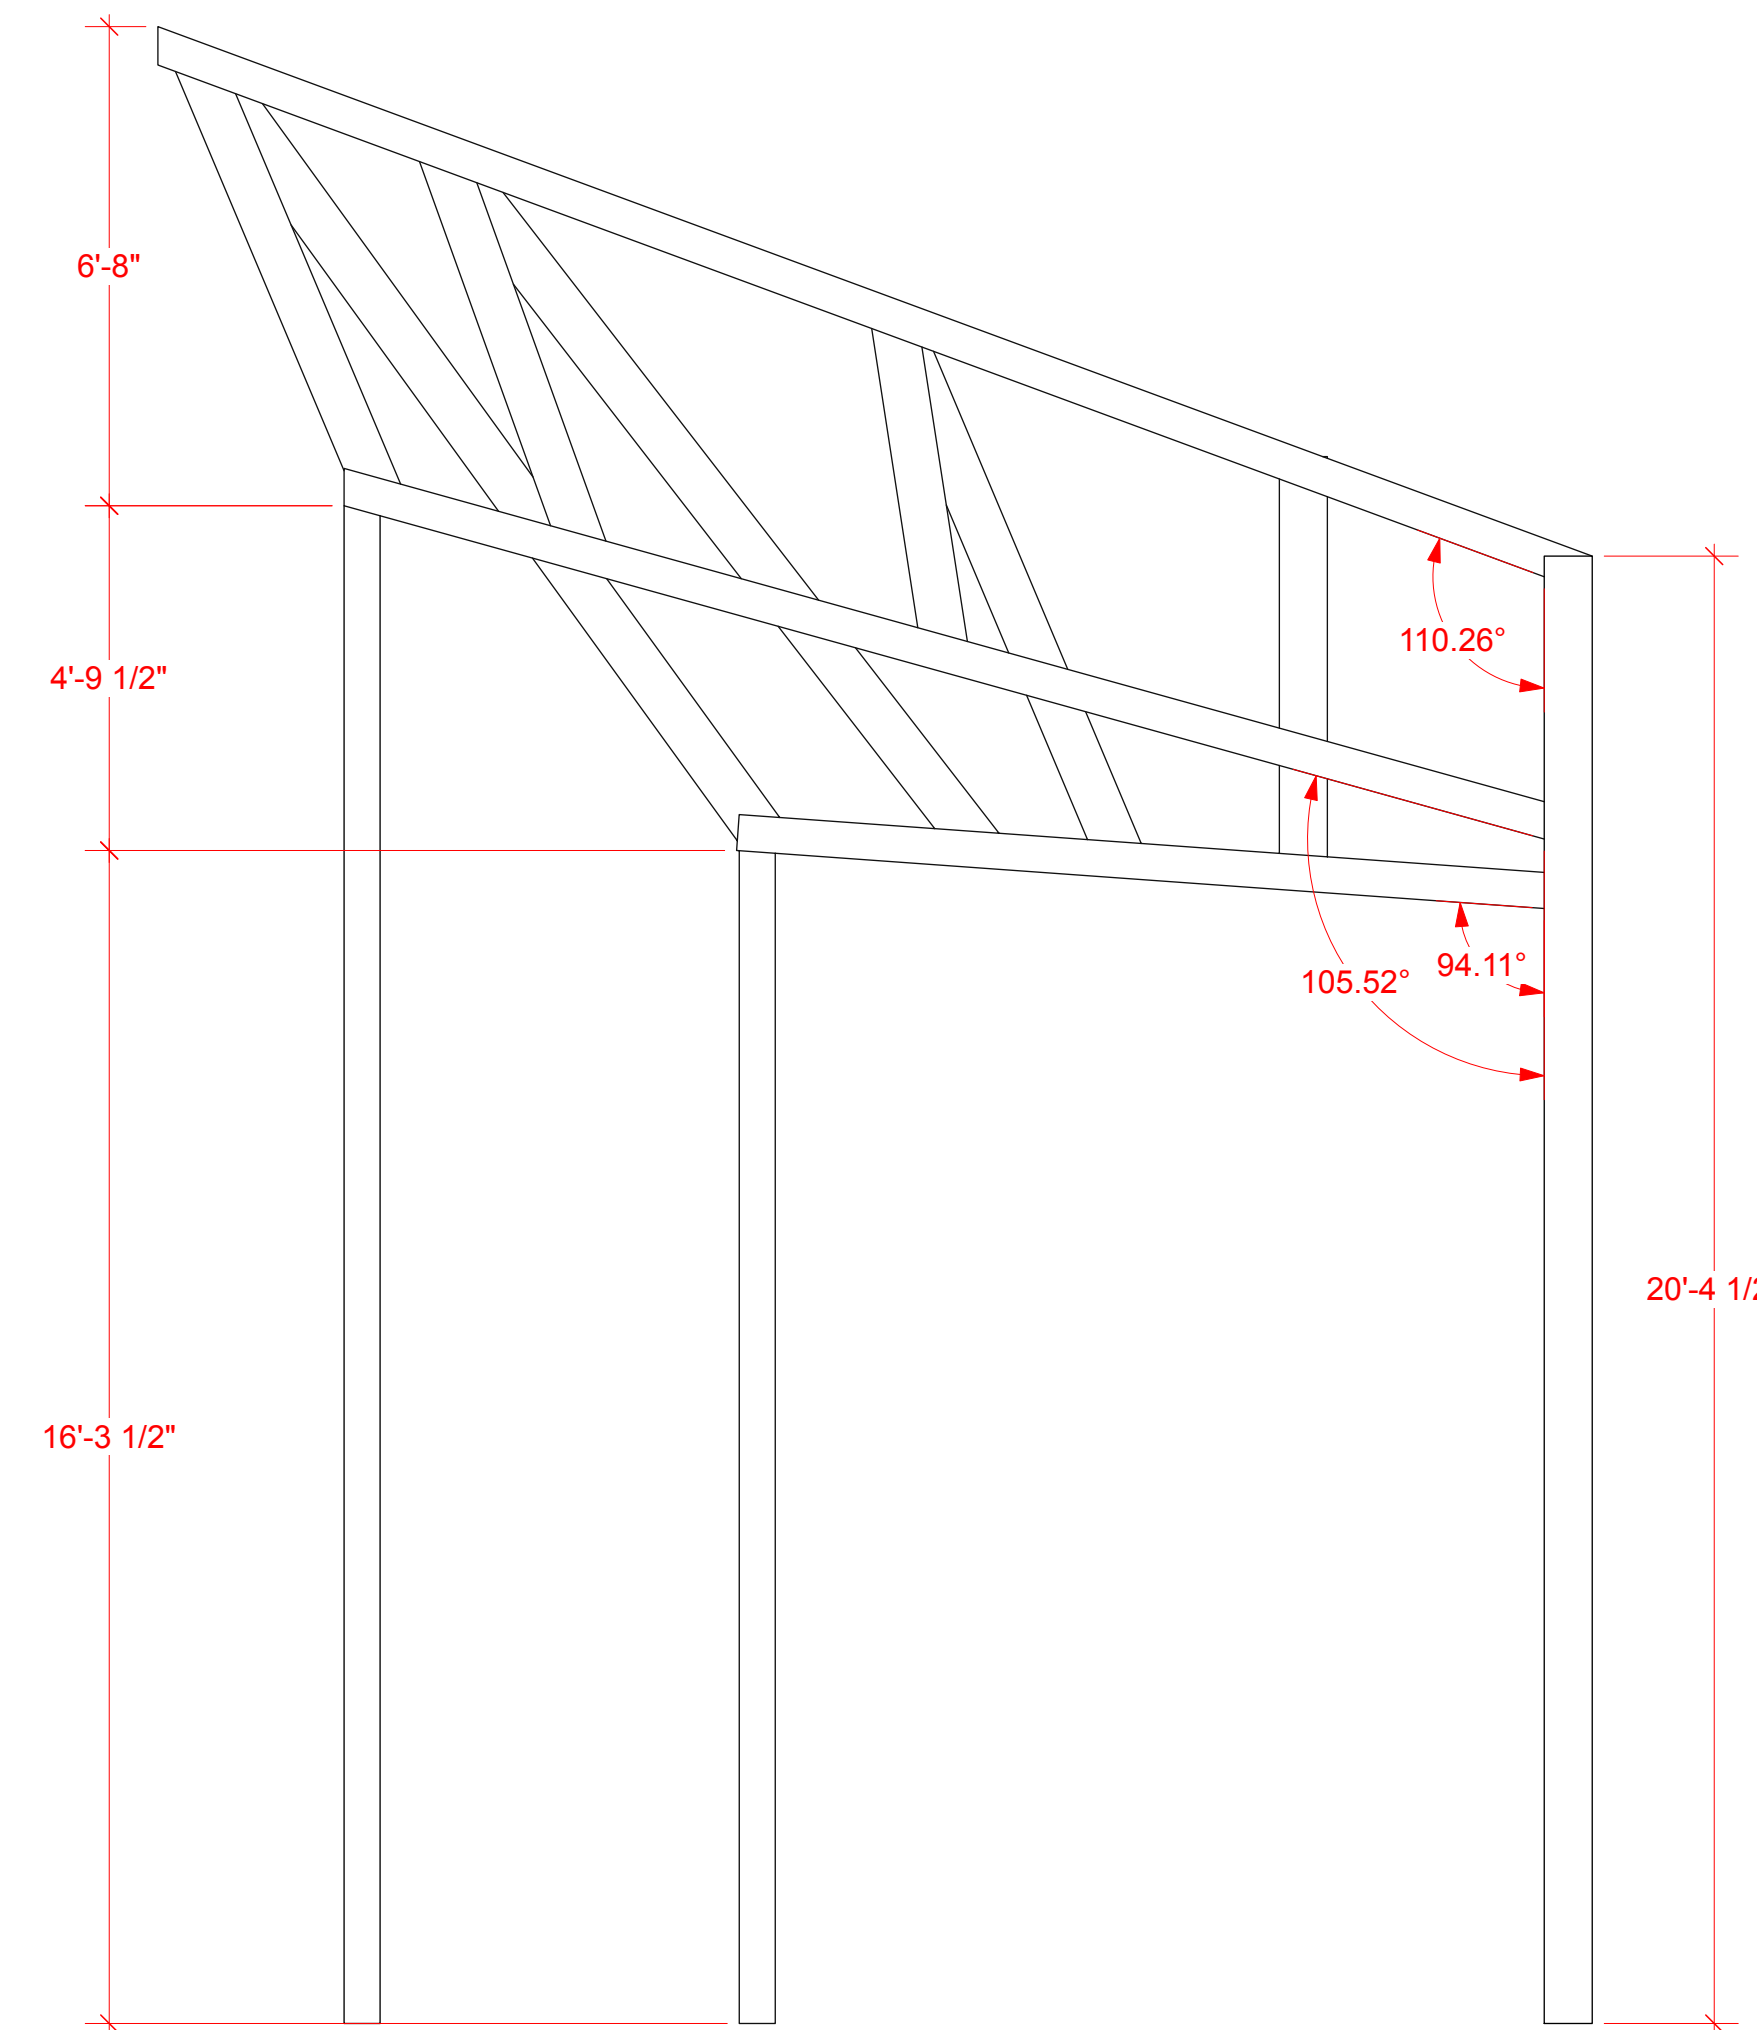

3 SIDE VIEW
Scale: 3/8" = 1'-0"

NOTES:

CORNER BEAMS SHOULD EXTEND ALL THE WAY TO STAGE DECK, OR INTO ROCK STRUCTURE

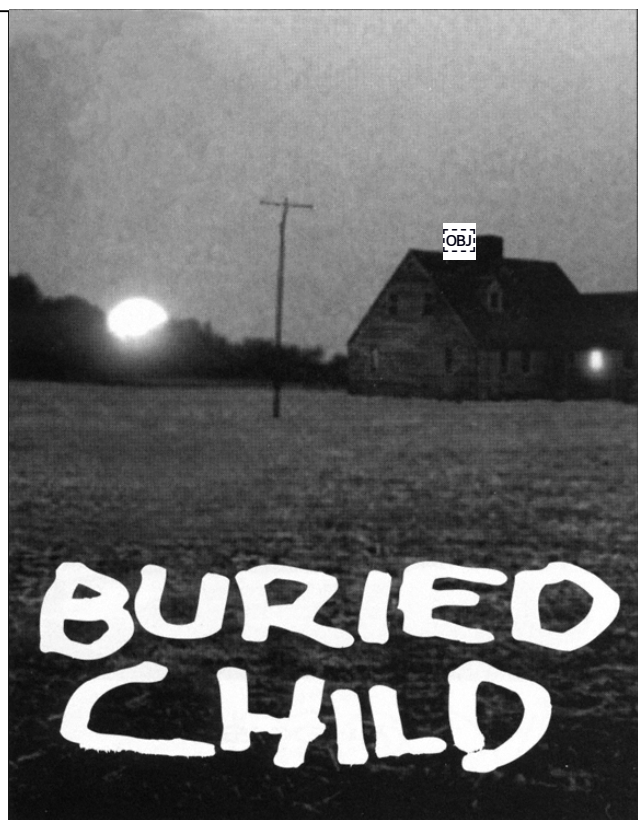

CARNEGIE MELLON UNIVERSITY

PHILIP CHOSKY THEATER

BURIED CHILD		9/6/25	SCALE: AS NOTED	DRAFTED BY: JORDAN PINCUS
		ROOF STRUCTURE	DIRECTED BY: N/A	
DESIGNED BY: JORDAN PINCUS				

VERSION 3.0

- PLATES:
- 1. GROUND PLAN
 - 2. SECTION
 - 3. WALL A ELEVATIONS
 - 4. FLOOR ELEVATIONS
 - 5. PORCH ELEVATIONS
 - 6. ROOF STRUCTURE
 - 7. STAIRCASE
 - 8. ROCKS


5






WHITE FLOORBOARDS



DISTRESSED WHITE FENCE

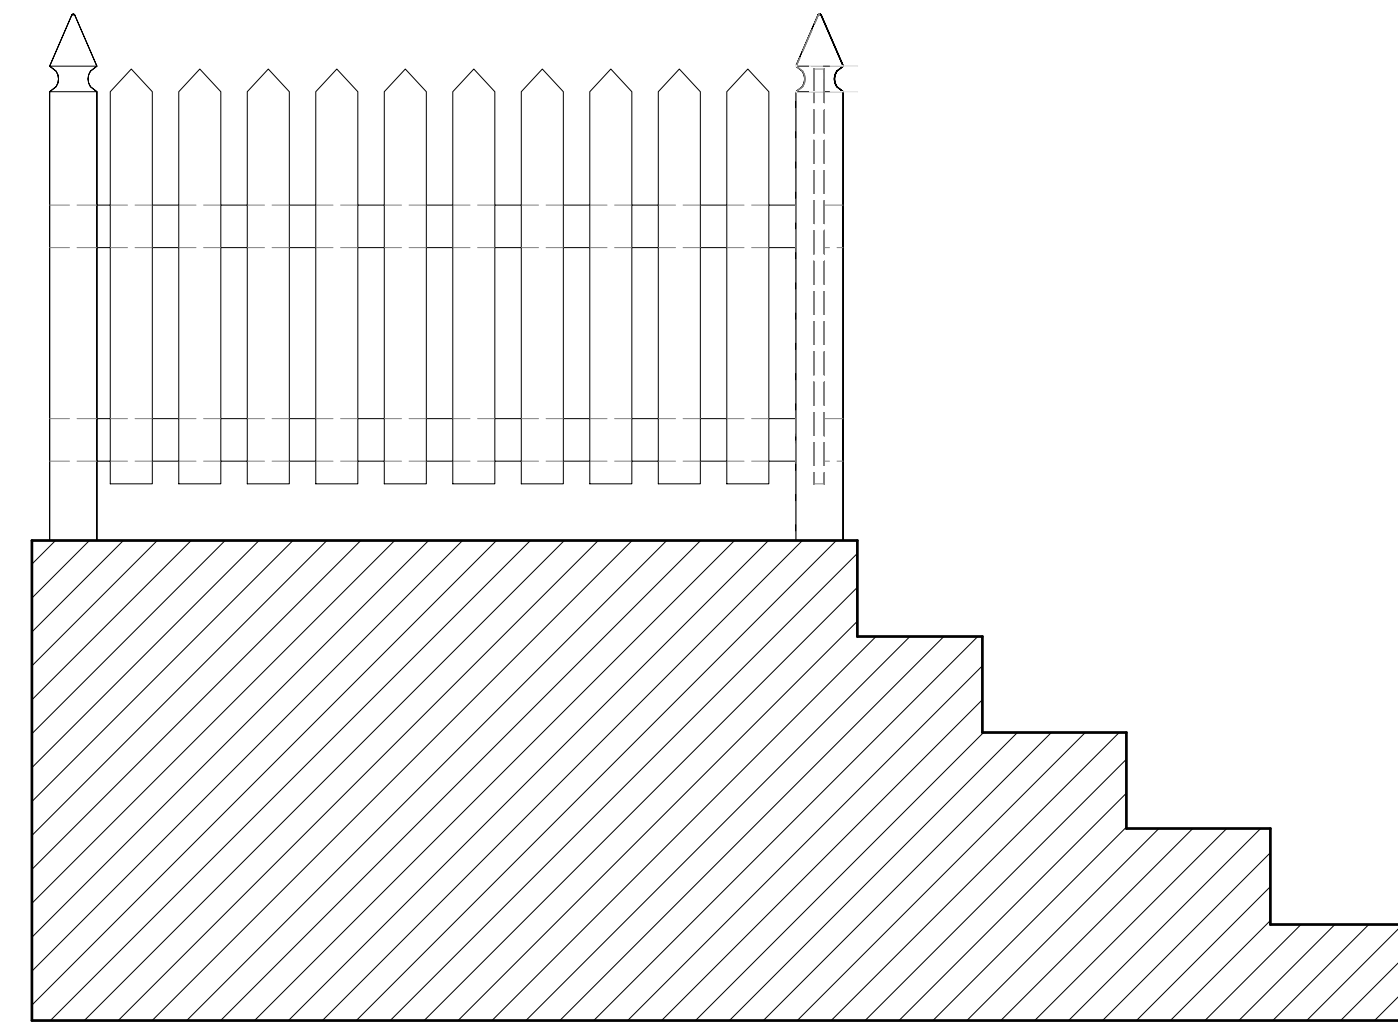

3 SIDE SECTION
Scale: 3/4" = 1'-0"

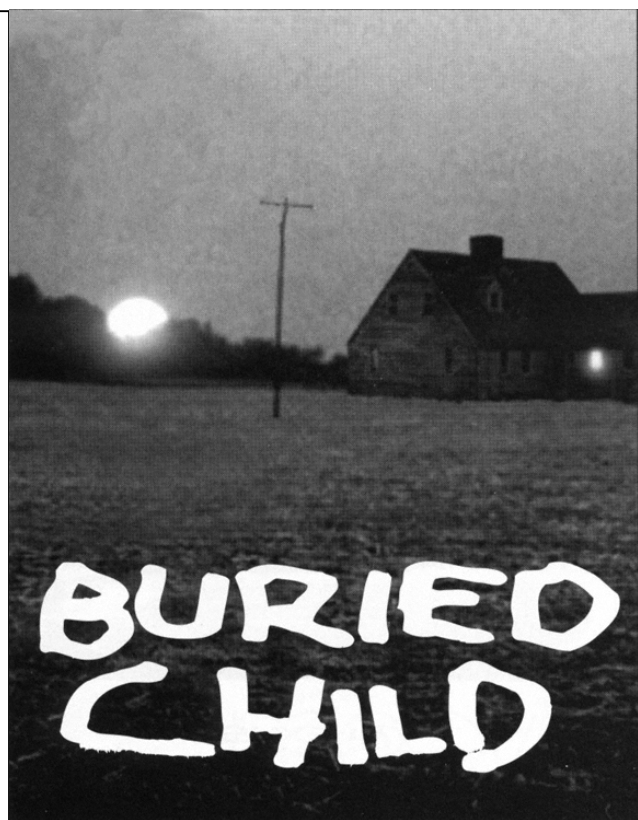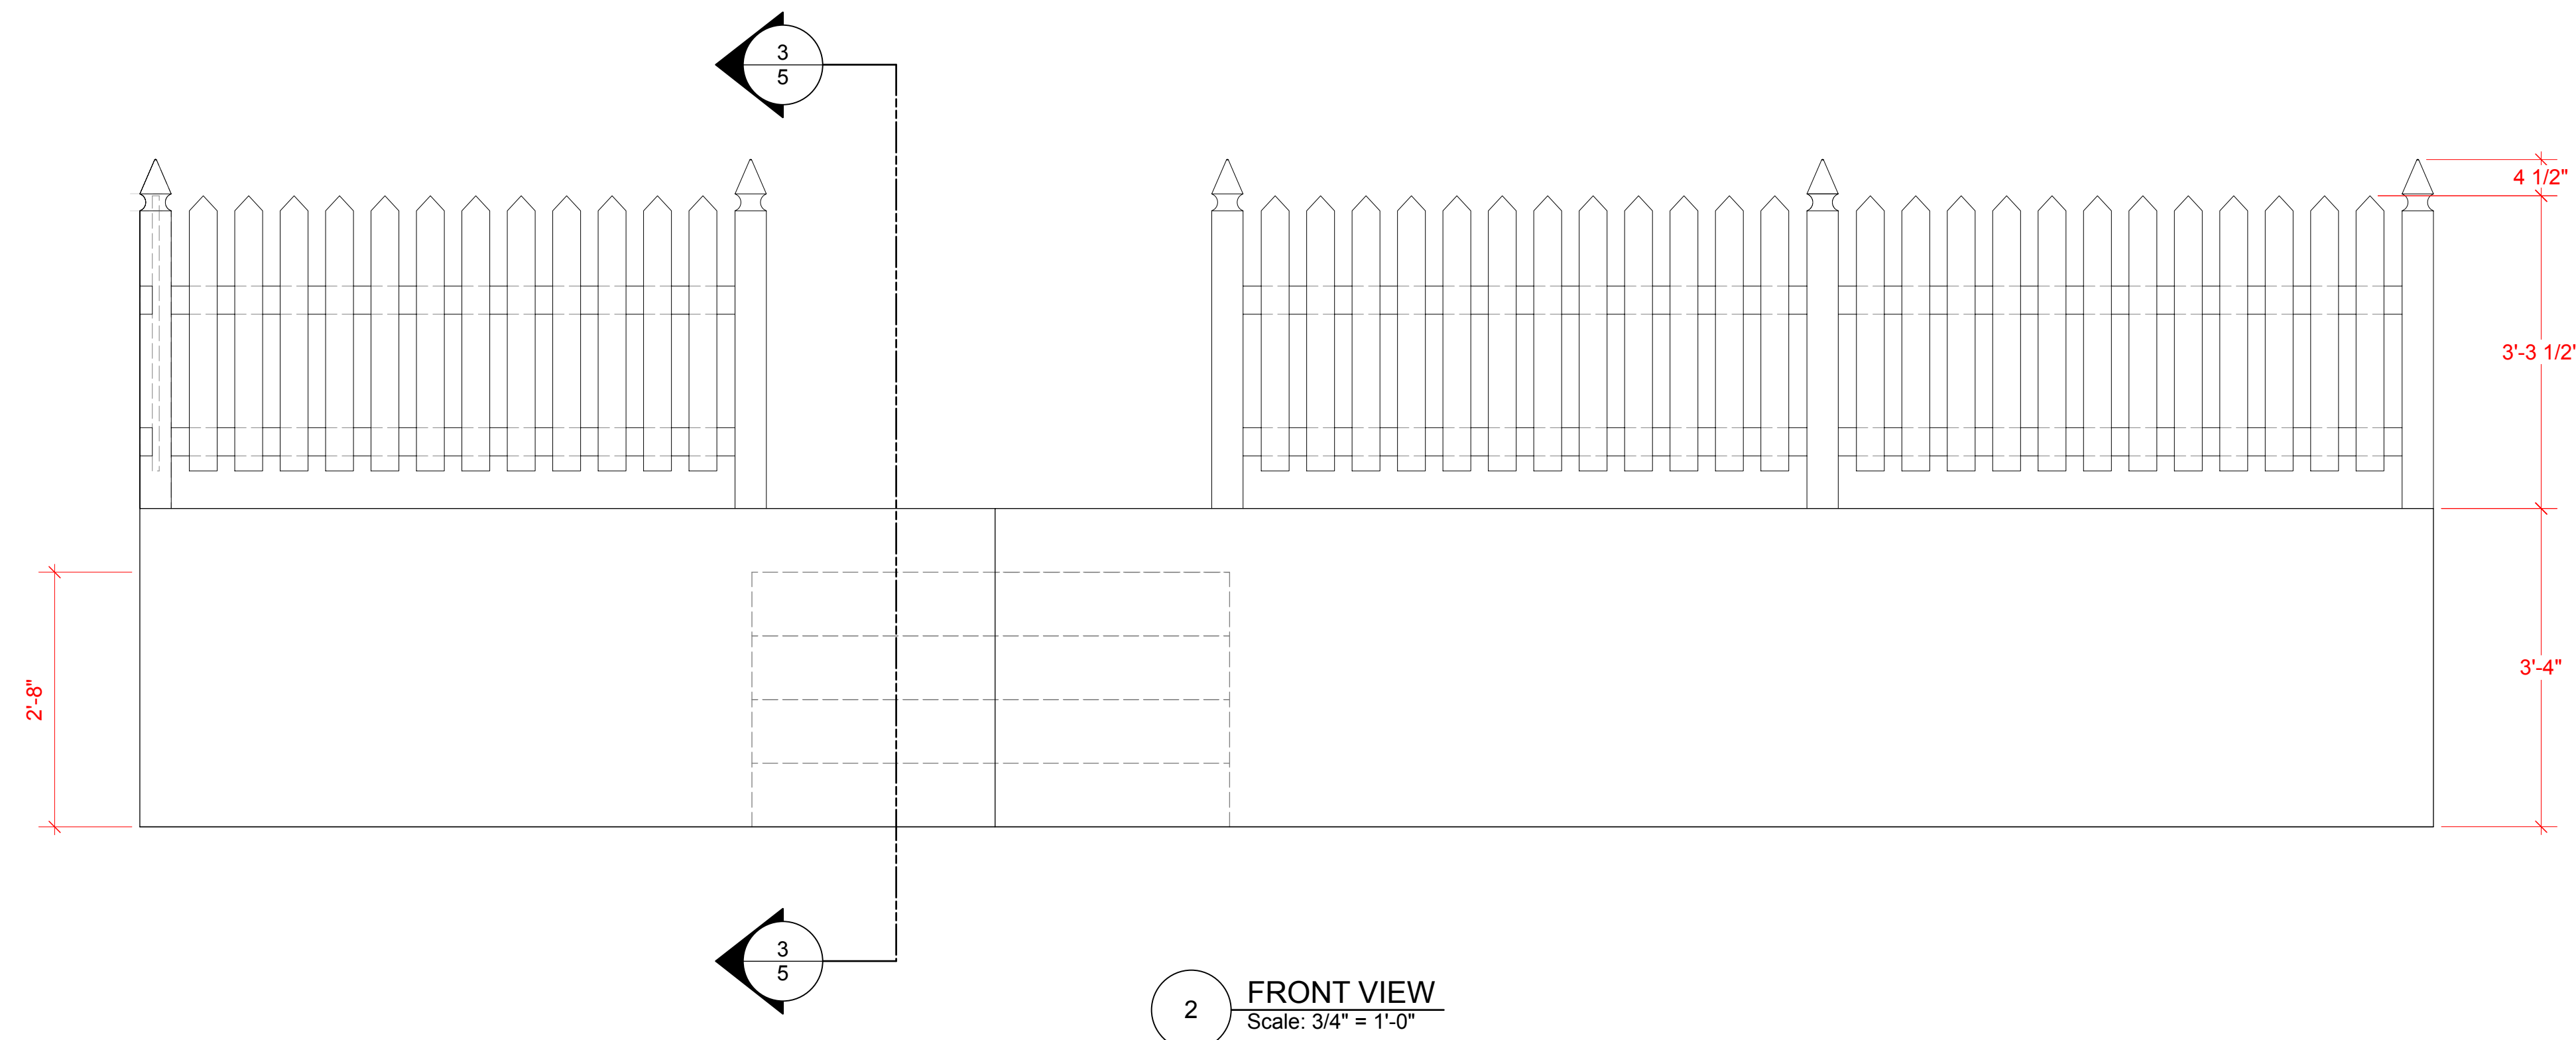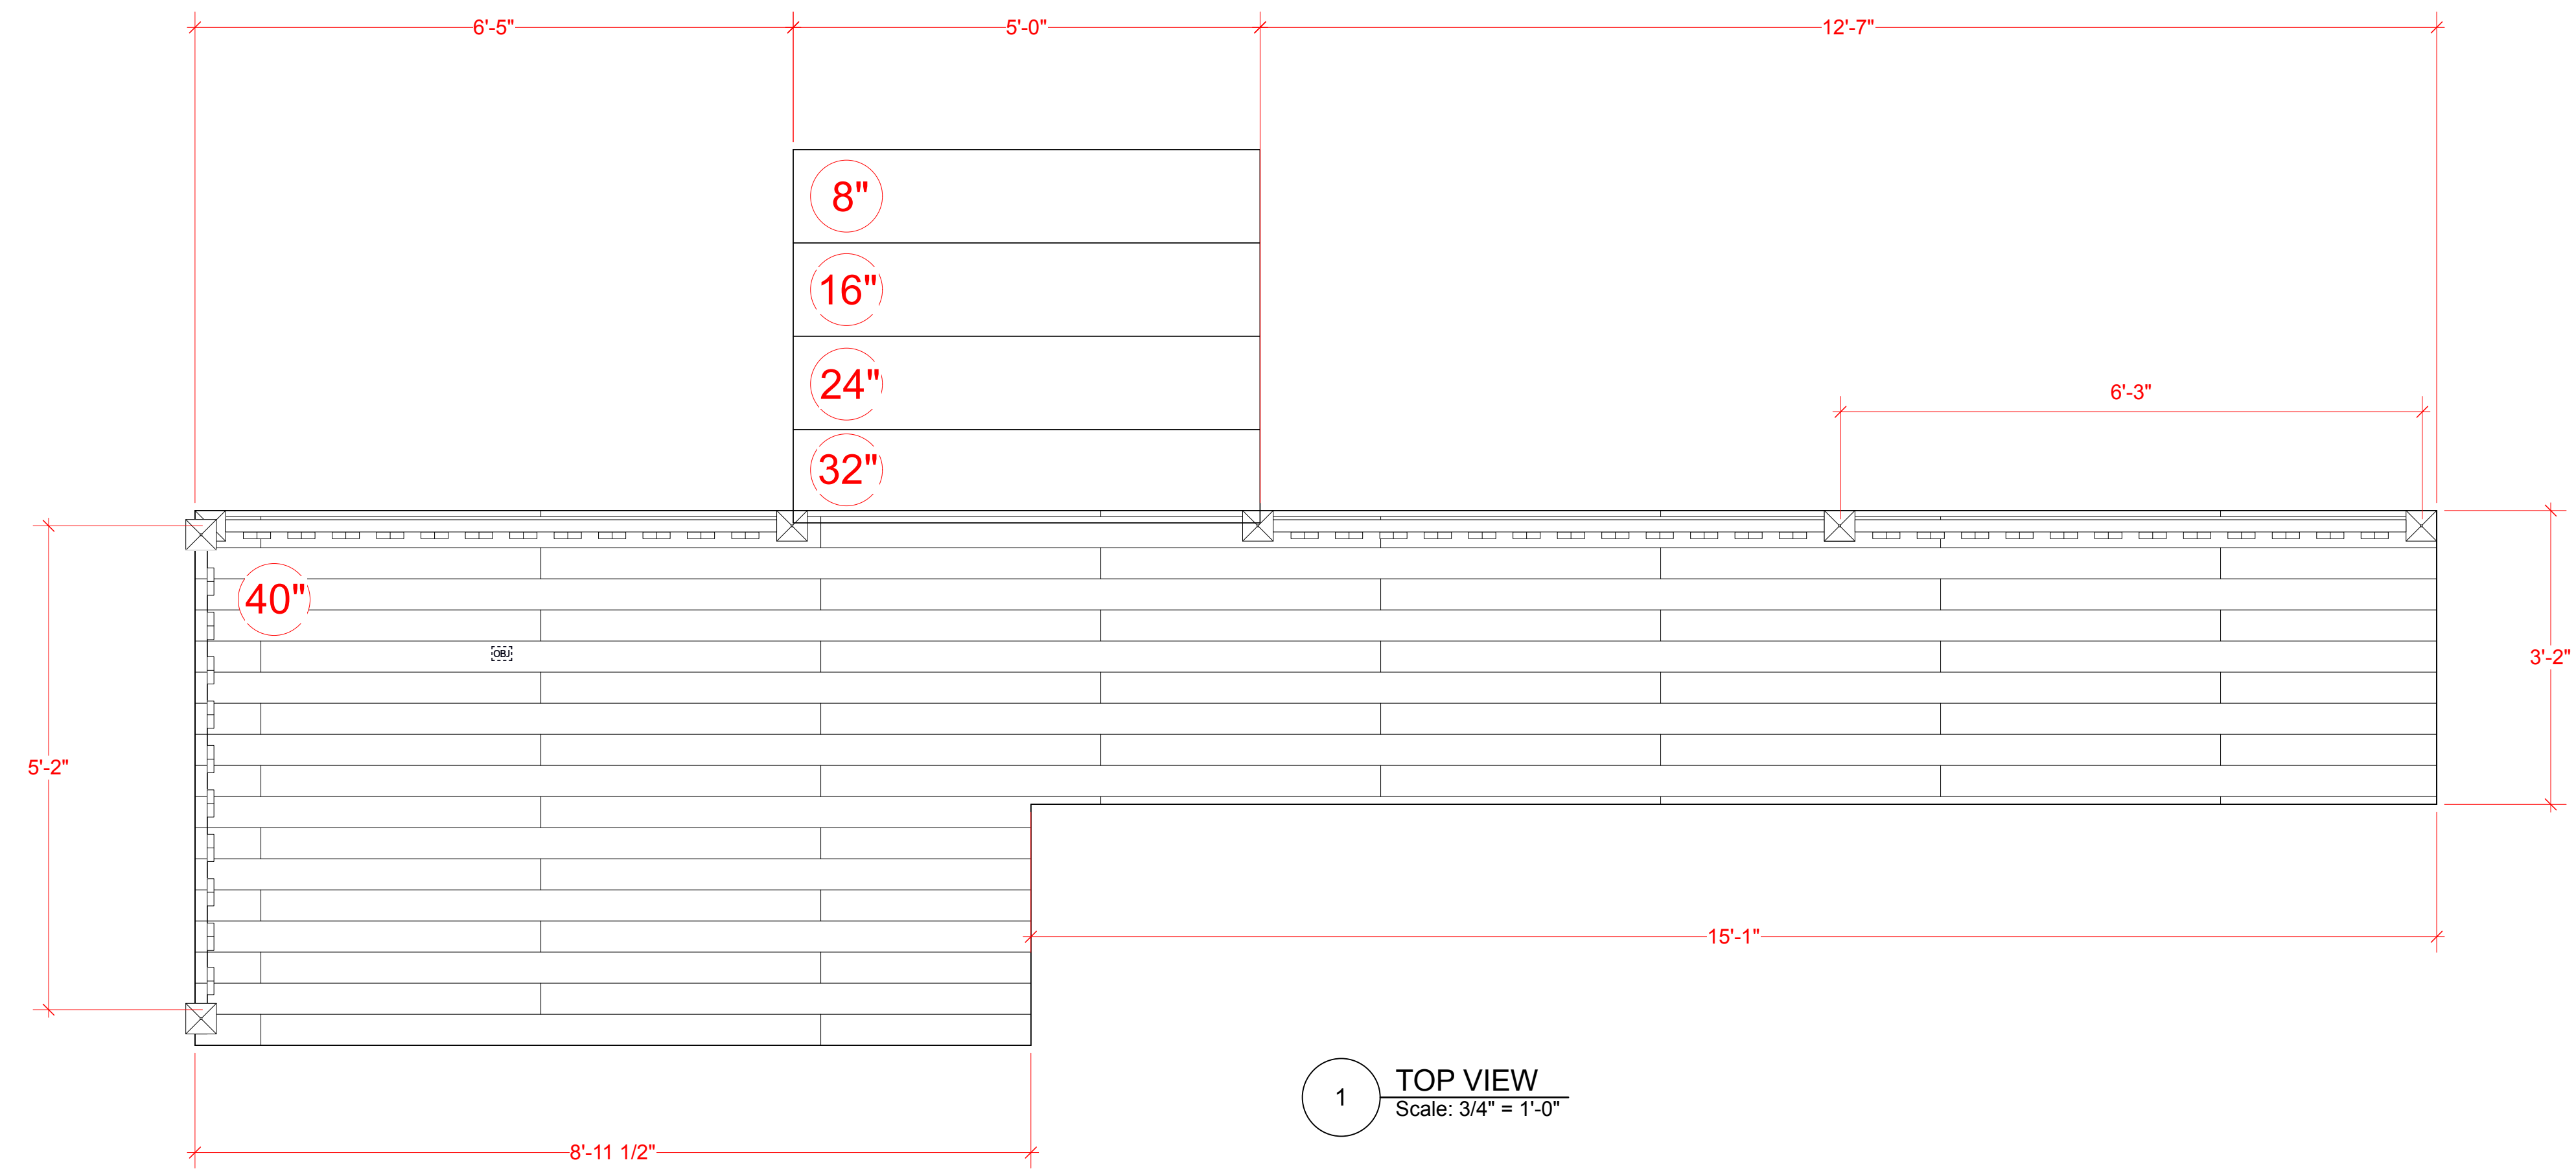

CARNEGIE MELLON UNIVERSITY

PHILIP CHOSKY THEATER

BURIED CHILD

PORCH ELEVATION

9/6/25

DIRECTED BY: N/A


SCALE: 3/4" = 1'-0"

DESIGNED BY: JORDAN PINCUS

DRAFTED BY: JORDAN PINCUS

VERSION 3.0

- PLATES:
- 1. GROUND PLAN
 - 2. SECTION
 - 3. WALL A ELEVATIONS
 - 4. FLOOR ELEVATIONS
 - 5. PORCH ELEVATIONS
 - 6. ROOF STRUCTURE
 - 7. STAIRCASE
 - 8. ROCKS

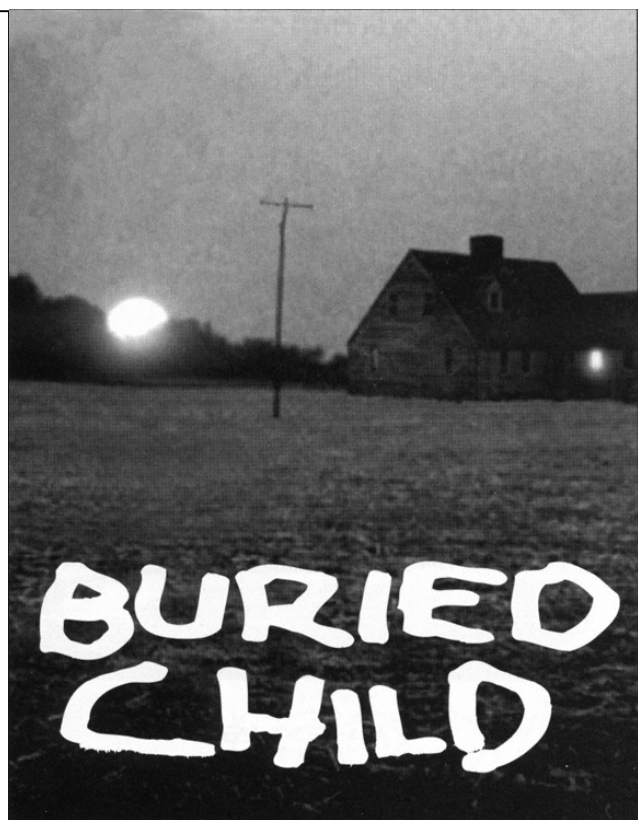

CARNEGIE MELLON UNIVERSITY

PHILIP CHOSKY THEATER

BURIED CHILD

STAIRCASE

9/12/25

DIRECTED BY: N/A

SCALE: 3/4" = 1'-0"

DESIGNED BY: JORDAN PINCUS


DRAFTED BY: JORDAN PINCUS

VERSION 2.0


PLATES:

- 1. GROUND PLAN
- 2. SECTION
- 3. WALL A ELEVATIONS
- 4. FLOOR ELEVATIONS
- 5. PORCH ELEVATIONS
- 6. ROOF STRUCTURE
- 7. STAIRCASE
- 8. ROCKS


7

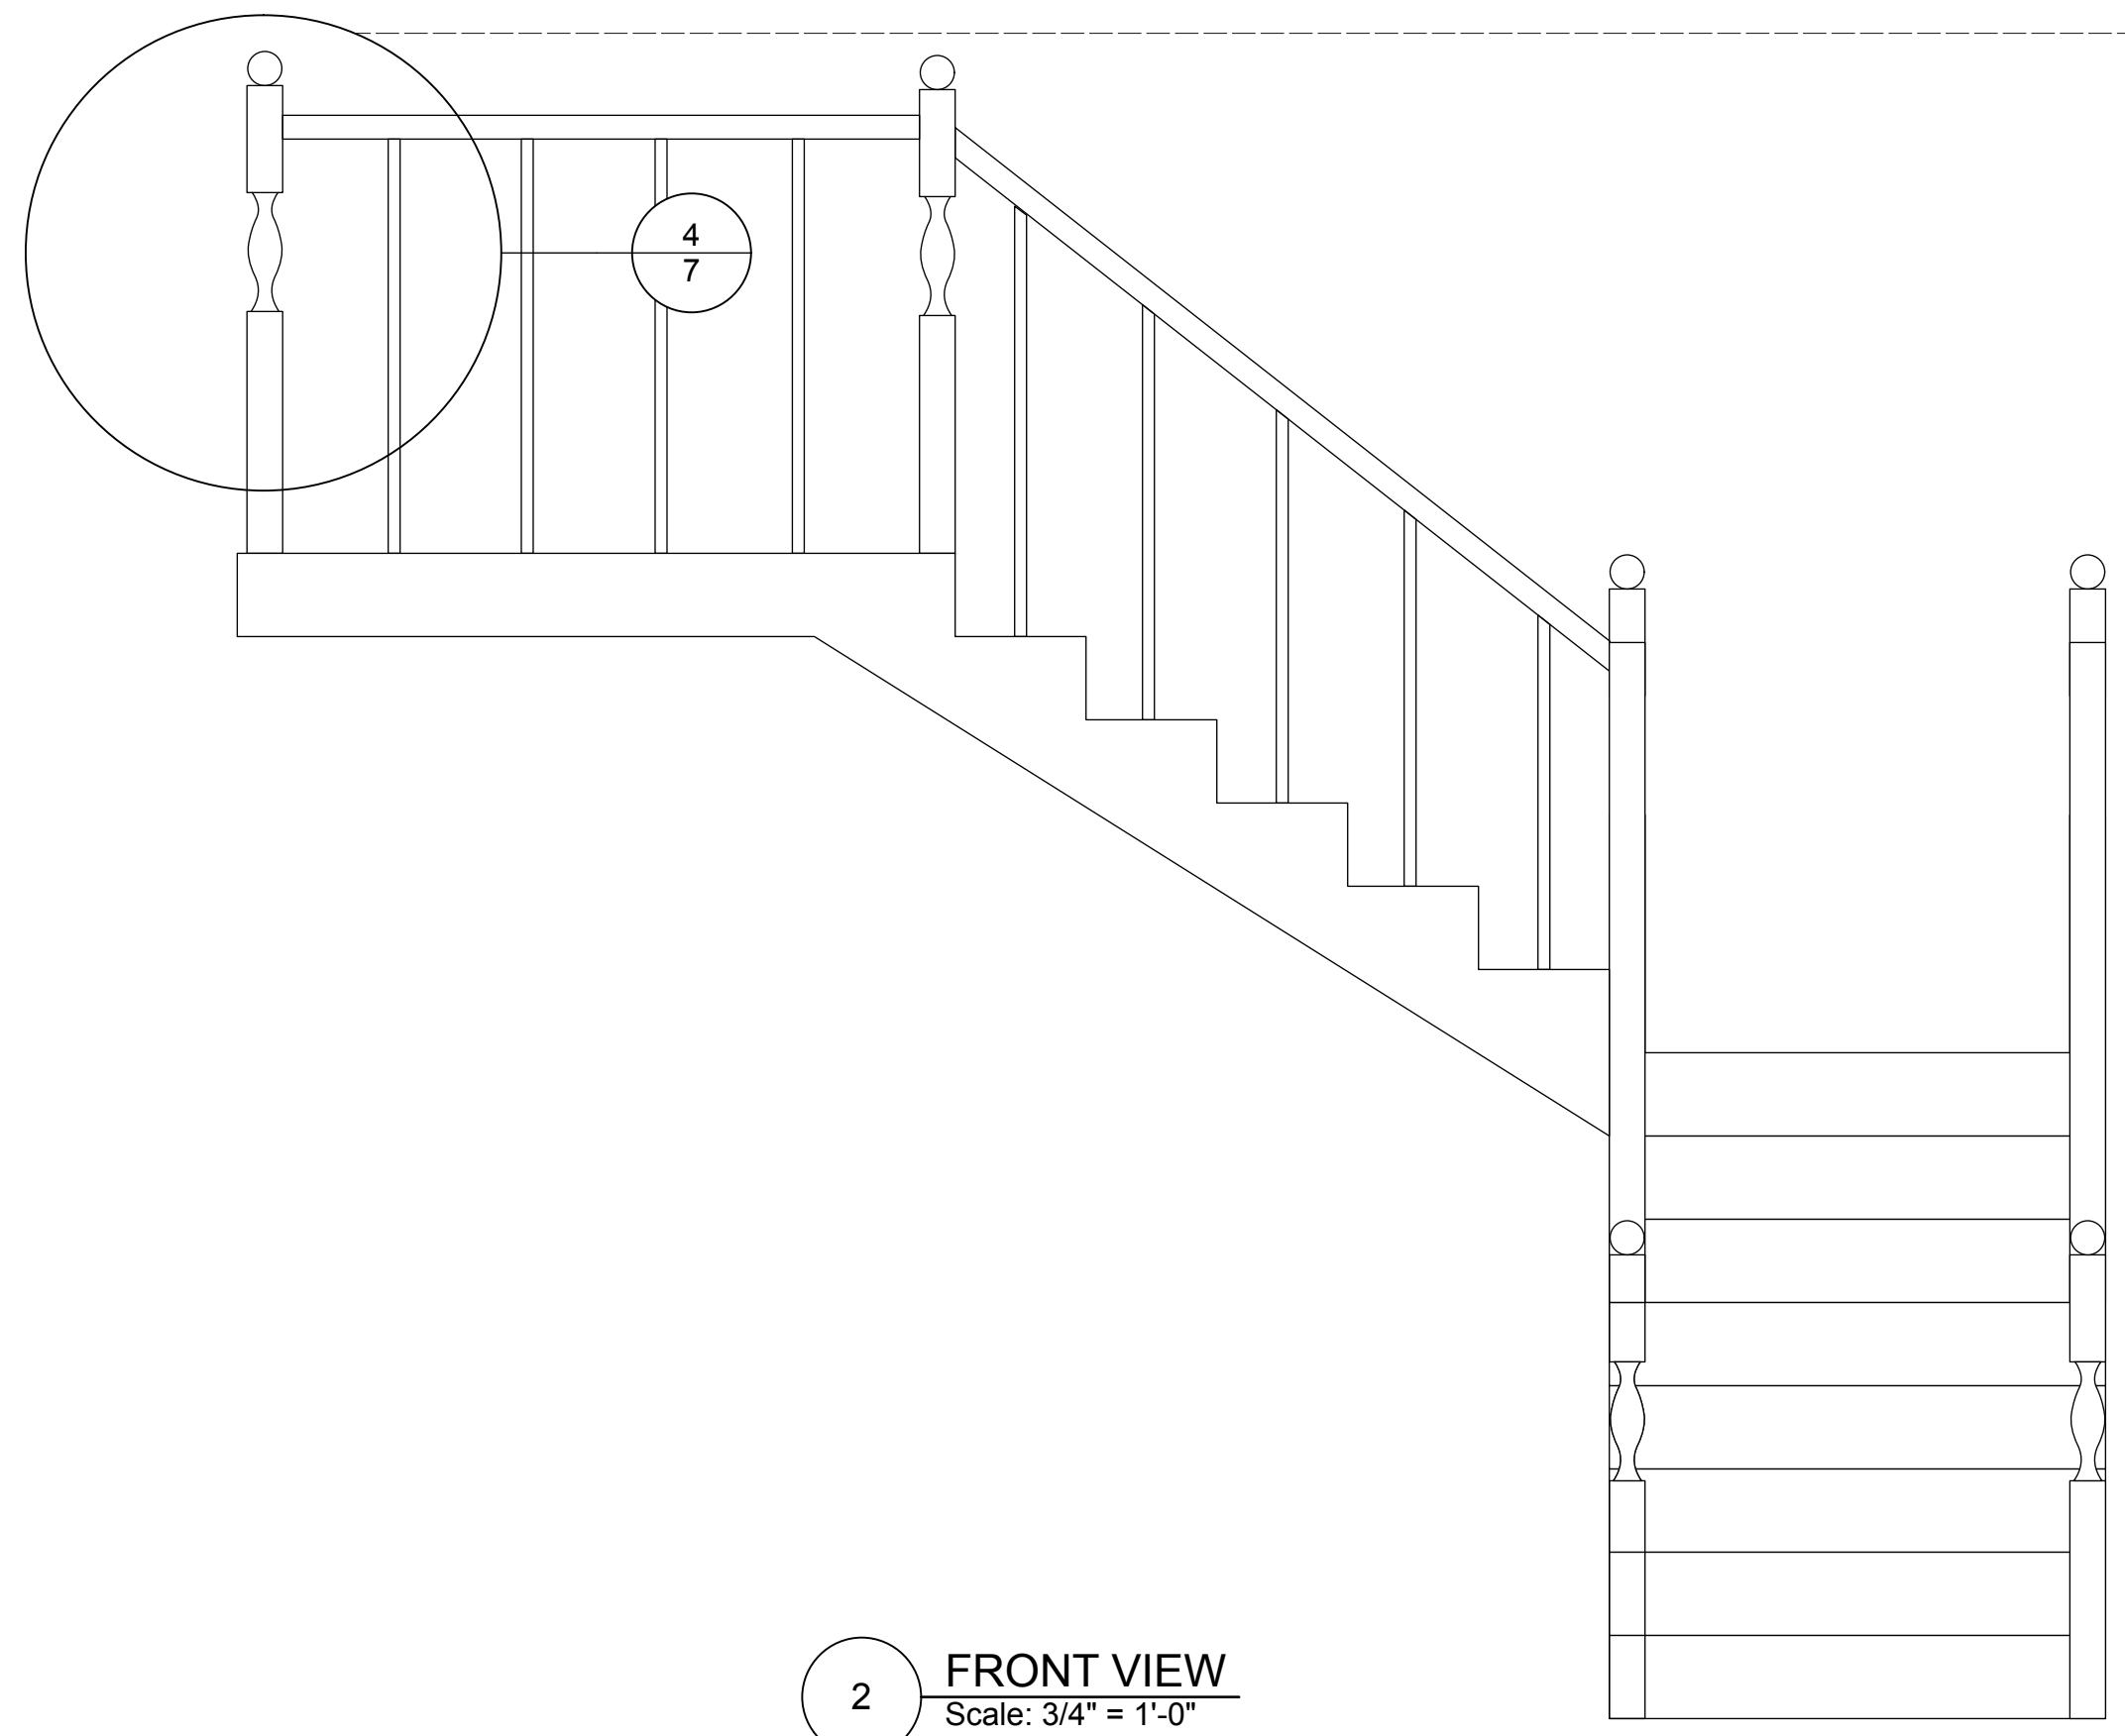


2 FRONT VIEW
Scale: 3/4" = 1'-0"

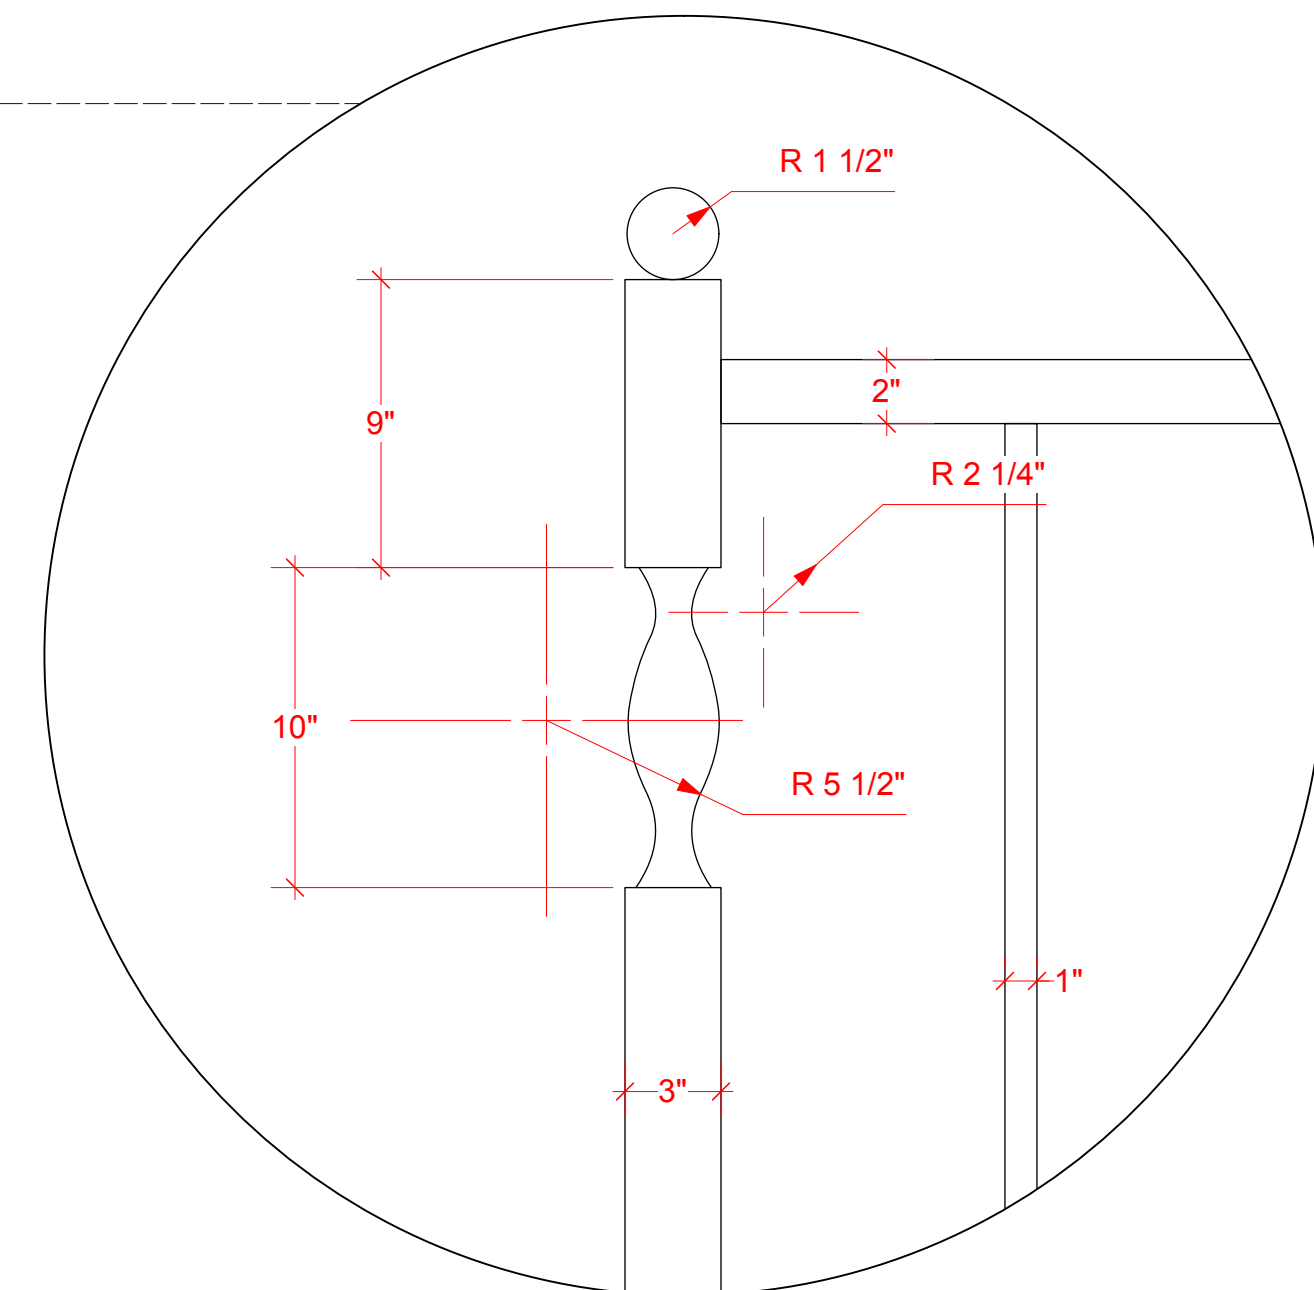


4 DETAIL VIEW
Scale: 2" = 1'-0"

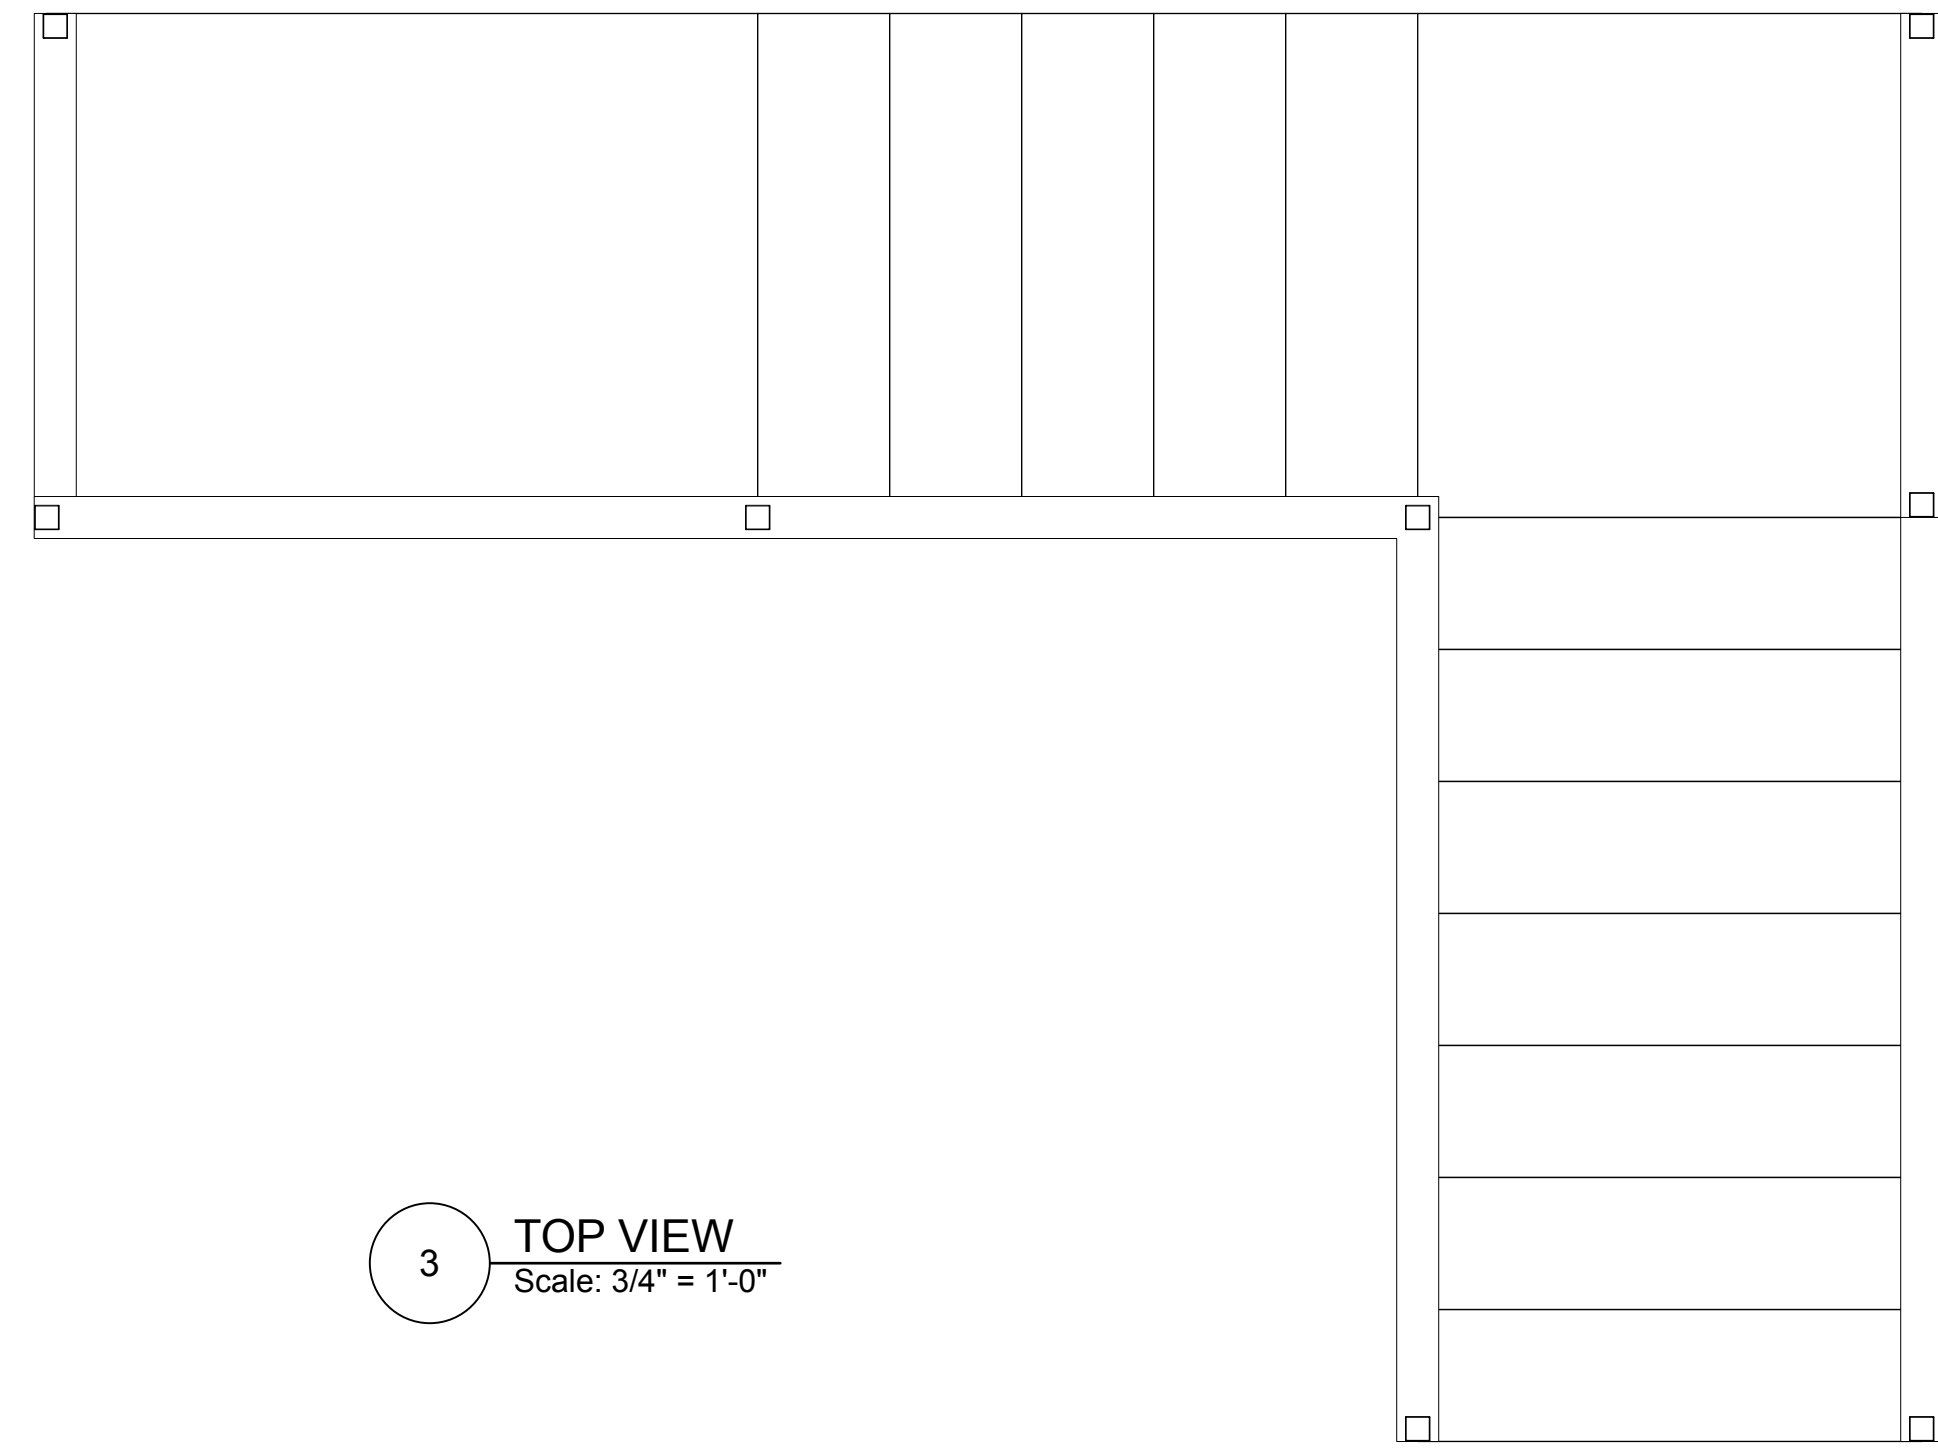


3 TOP VIEW
Scale: 3/4" = 1'-0"

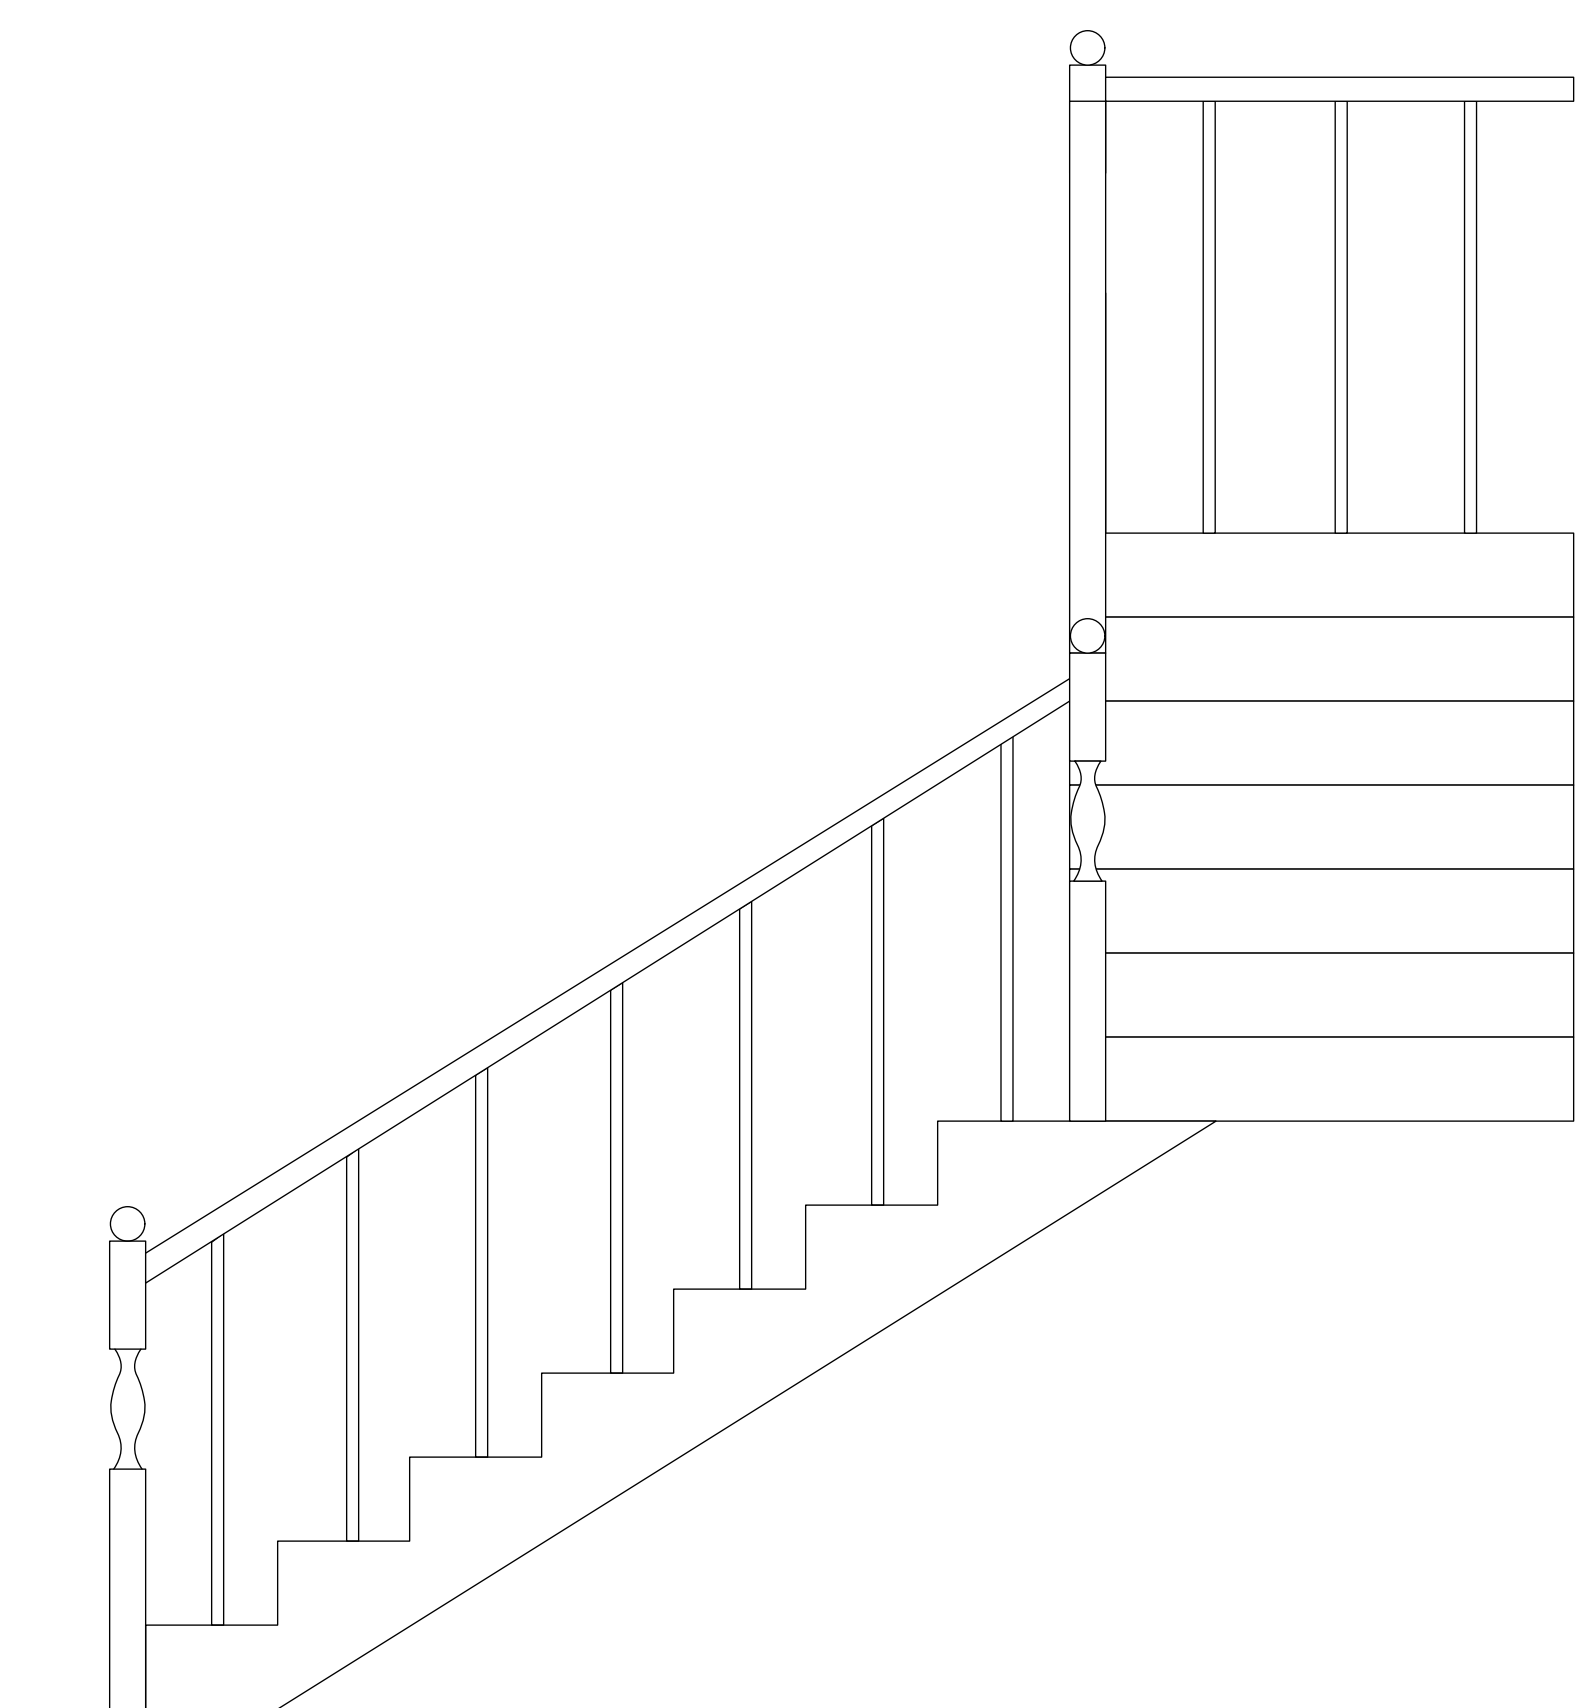

1 SIDE VIEW
Scale: 3/4" = 1'-0"

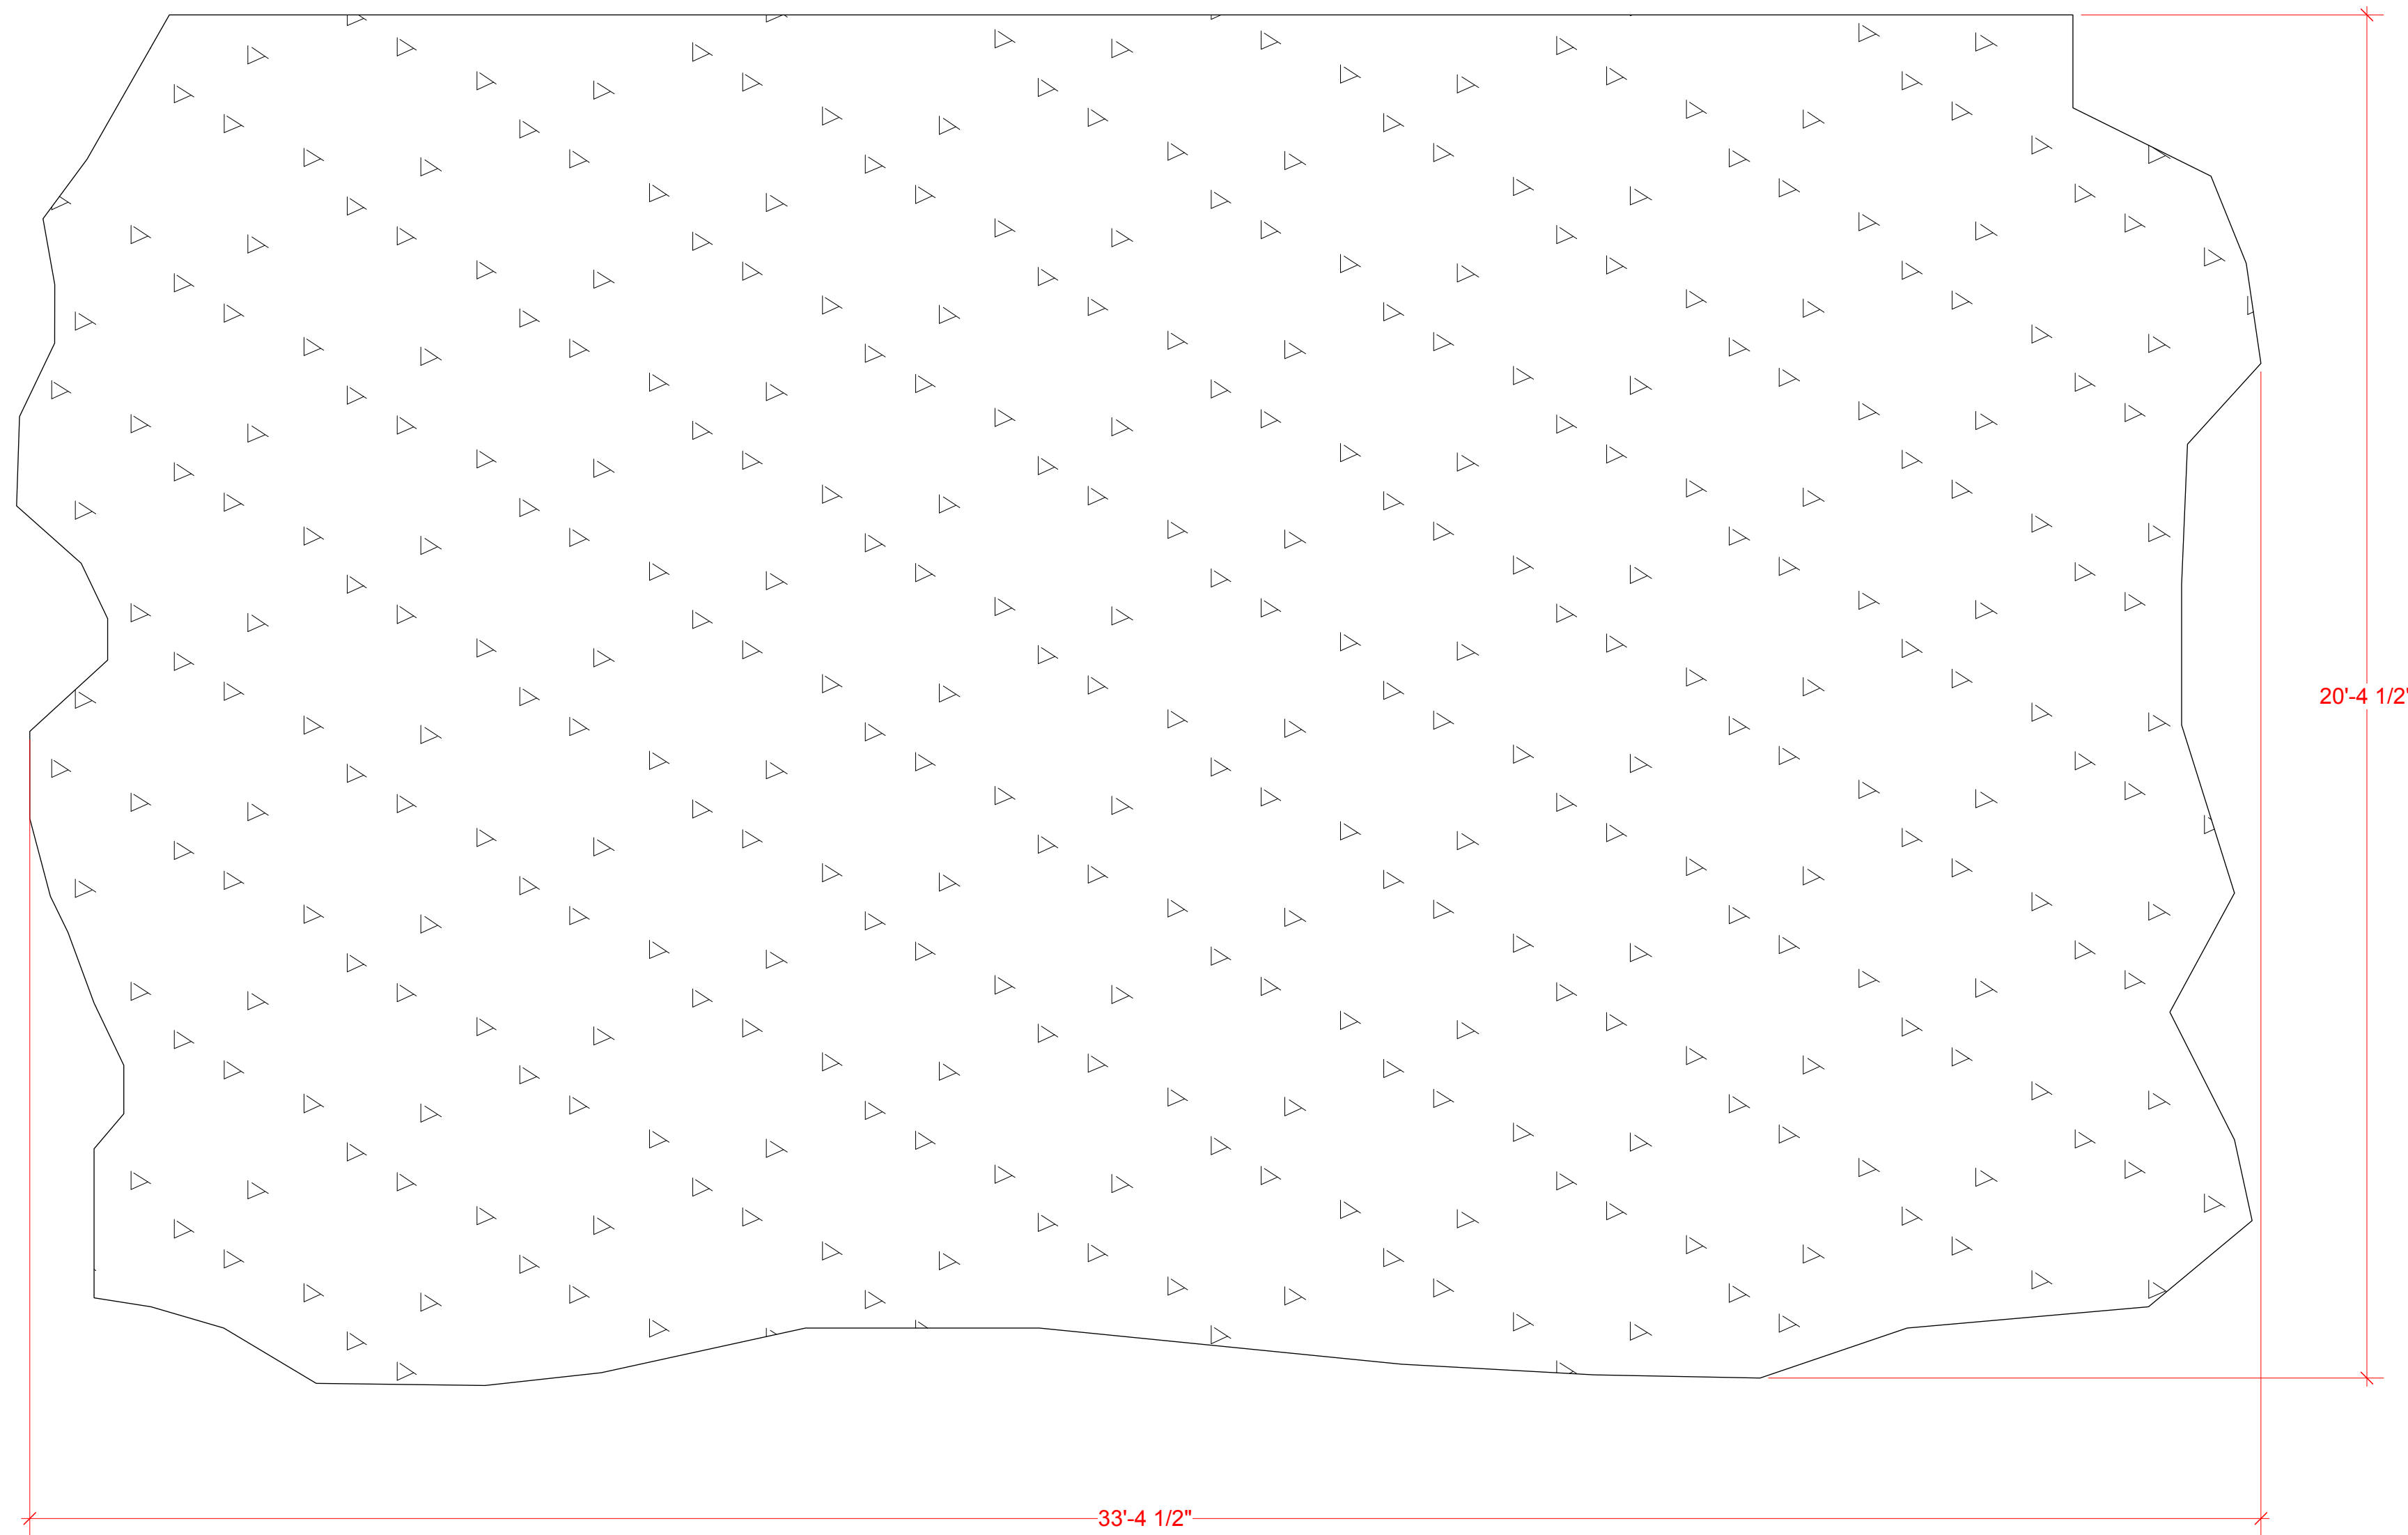


1 TOP VIEW
Scale: 1/2" = 1'-0"

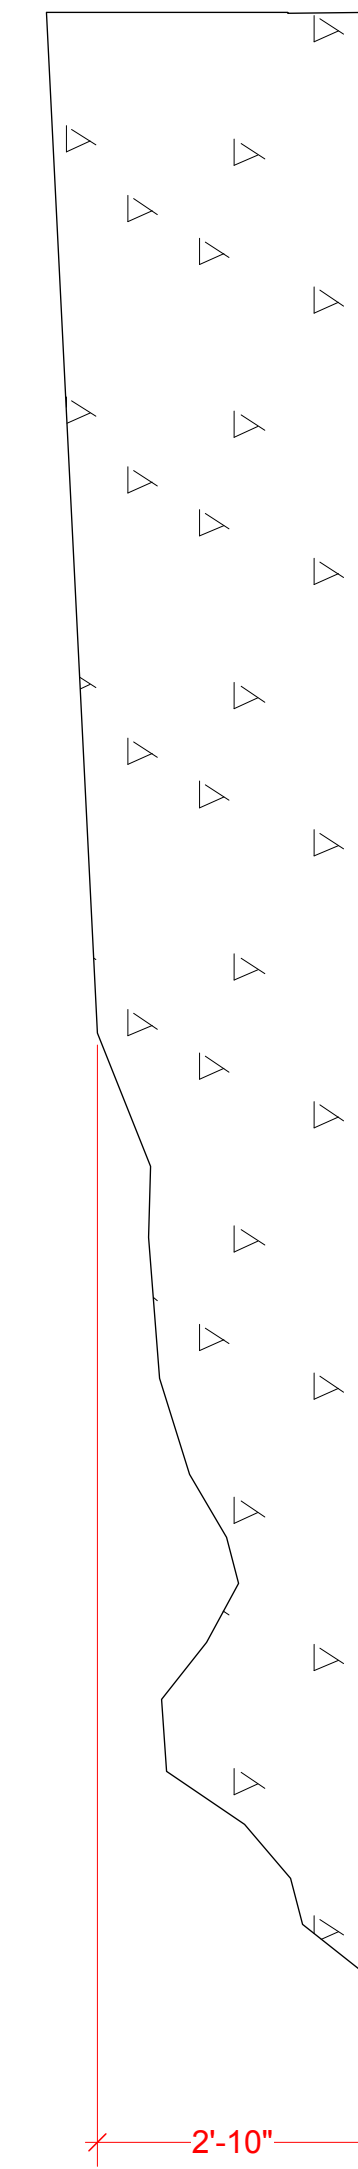


2 SIDE VIEW
Scale: 1/2" = 1'-0"



ORGANIC ROCK FORMATIONS
TO BE SITTING UNDER RAMP, "SUPPORTING" THE HOUSE

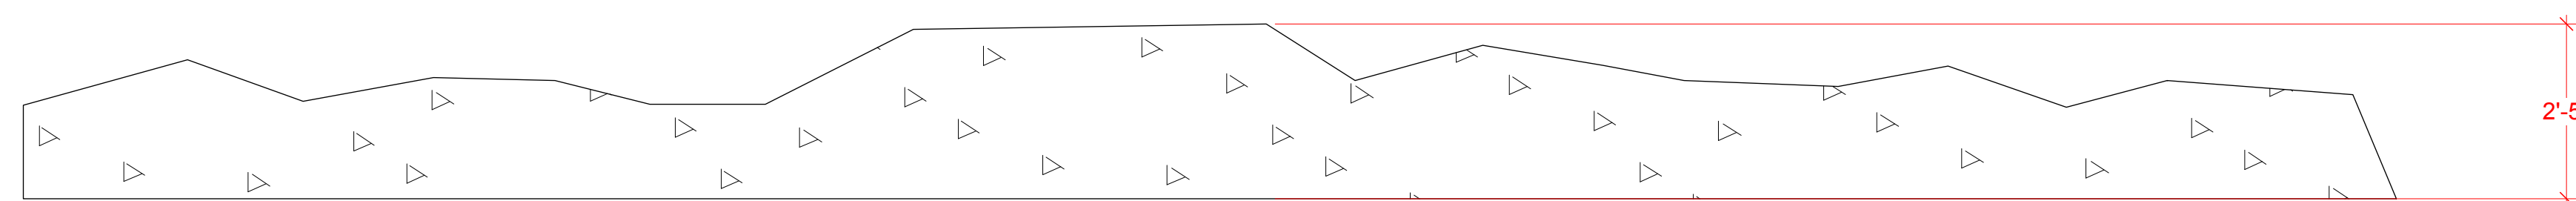

3 FRONT VIEW
Scale: 1/2" = 1'-0"

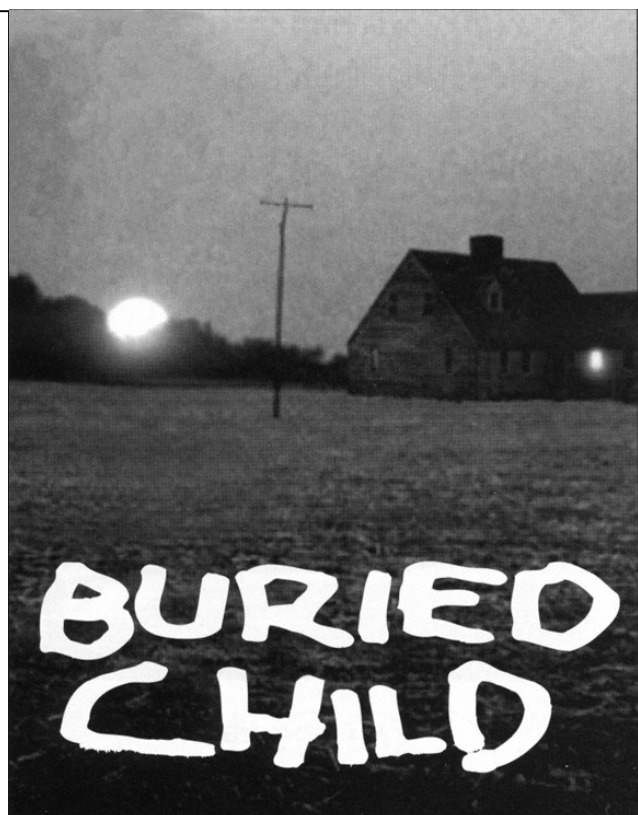

CARNEGIE MELLON UNIVERSITY

PHILIP CHOSKY THEATER

BURIED CHILD	9/14/25	SCALE: 1/2" = 1'-0"	DRAFTED BY: JORDAN PINCUS
	DIRECTED BY: N/A	DESIGNED BY: JORDAN PINCUS	

VERSION 2.0

- PLATES:
- 1. GROUND PLAN
 - 2. SECTION
 - 3. WALL A ELEVATIONS
 - 4. FLOOR ELEVATIONS
 - 5. PORCH ELEVATIONS
 - 6. ROOF STRUCTURE
 - 7. STAIRCASE
 - 8. ROCKS